



Ashgrove 260 Resort Facade Shown for illustrative purposes only




Ashgrove 260 Resort Rear Elevation Shown for illustrative purposes only



Ashgrove 260 Hamptons Cross Section Shown for illustrative purposes only

|                                    |                     |   |            |             |                     |                                                                         |                      |                               |                             |                                   |
|------------------------------------|---------------------|---|------------|-------------|---------------------|-------------------------------------------------------------------------|----------------------|-------------------------------|-----------------------------|-----------------------------------|
| NSW ONLY                           |                     | These plans are for use in NSW only and do not comply with NCC 2022 Livable Housing Design requirements.<br>Please refer to your state or territory regulations for further details. |            |             |                     | PLANS ARE SUBJECT TO LOCAL COUNCIL & DEVELOPERS GUIDELINES (COVENANTS). |                      |                               |                             |                                   |
| ASHGROVE 230<br>Resort Streetscape |                     | CONCEPT   | 19/04/2023 | FLOOR AREAS |                     | TOTAL 229.5 m <sup>2</sup>                                              |                      | Min. Lot Width<br>12 m - 14 m | ARTIST IMPRESSION<br>N.T.S. | G.J. Gardner.<br><div>HOMES</div> |
|                                    |                     | © Copyright Archiman Pty Ltd<br>exclusive to<br>G.J. Gardner Homes<br>Concept plans only,<br>final working drawings may vary                                                         |            | LF LIVING   | 34.9 m <sup>2</sup> | UF LIVING                                                               | 137.4 m <sup>2</sup> |                               |                             |                                   |
| GARAGE                             | 38.3 m <sup>2</sup> |   |            | VOID        | 6.2 m <sup>2</sup>  |                                                                         |                      |                               |                             |                                   |
| PORCH                              | 2.3 m <sup>2</sup>  |   |            | ALFRESCO    | 10.4 m <sup>2</sup> |                                                                         |                      |                               |                             |                                   |
| Split Level Series                 |                     |   |            | LF TOTAL    | 75.5 m <sup>2</sup> | UF TOTAL                                                                | 154.0 m <sup>2</sup> |                               |                             |                                   |

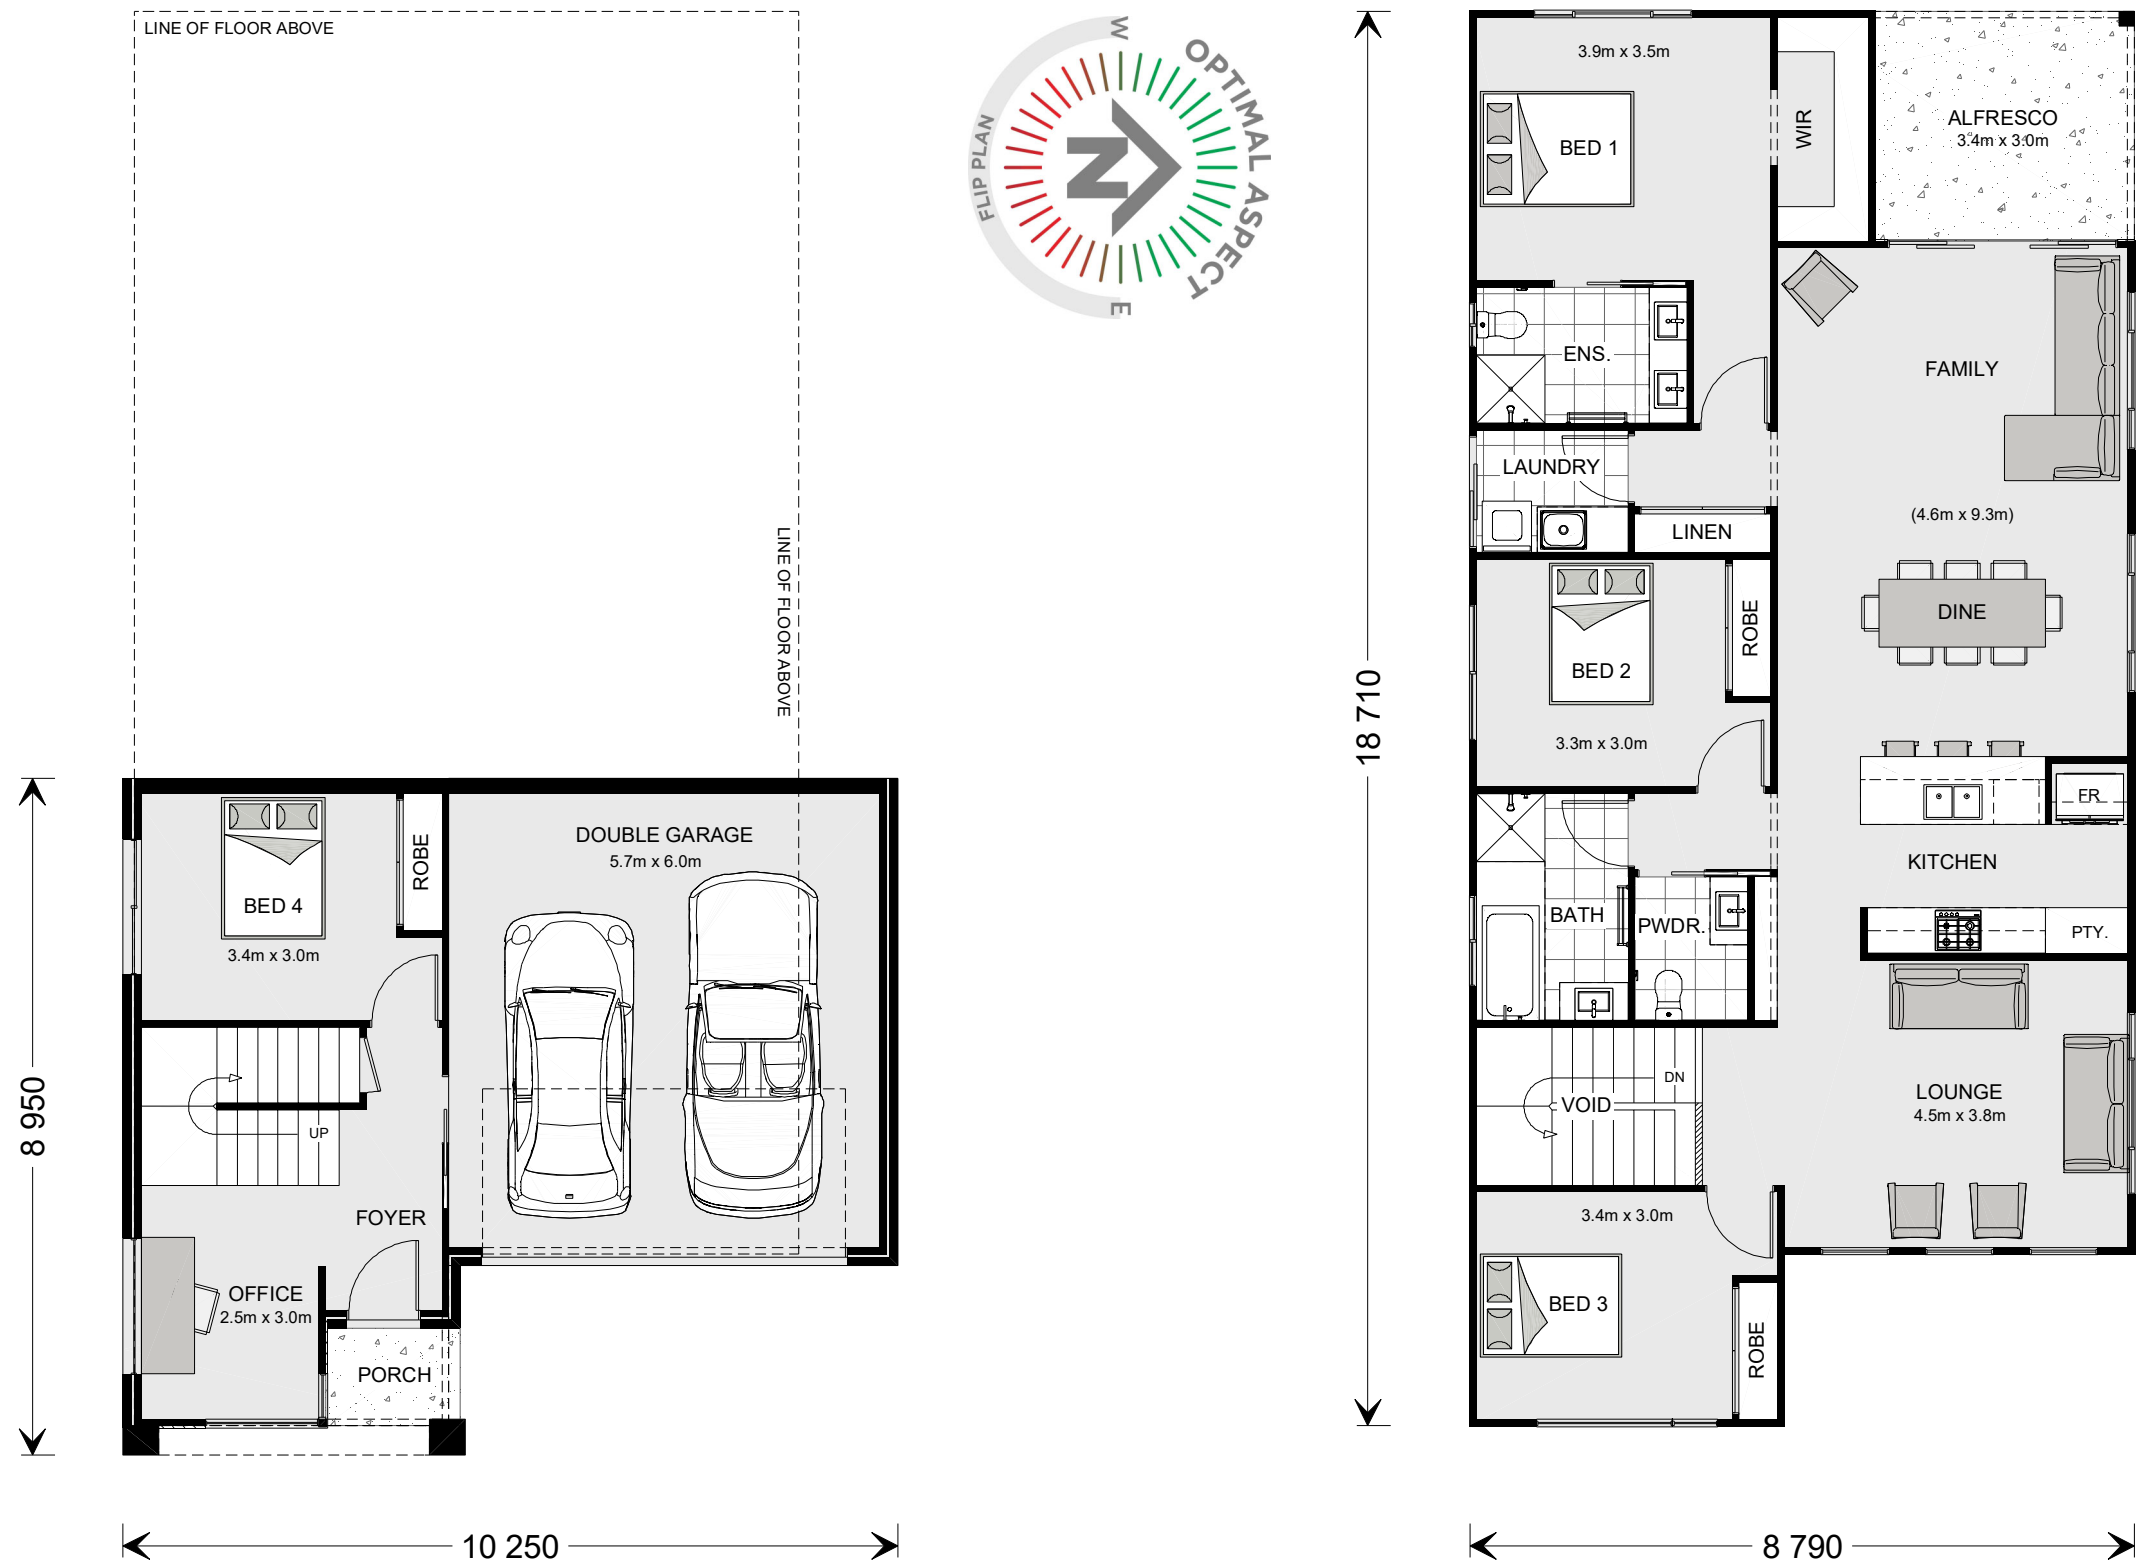

NSW ONLY

These plans are for use in NSW only and do not comply with NCC 2022 Livable Housing Design requirements. Please refer to your state or territory regulations for further details.

PLANS ARE SUBJECT TO LOCAL COUNCIL & DEVELOPERS GUIDELINES (COVENANTS).

**ASHGROVE 230**  
Resort Streetscape



**Split Level Series**

CONCEPT 19/04/2023  
© Copyright Archiman Pty Ltd exclusive to G.J. Gardner Homes  
Concept plans only, final working drawings may vary

| FLOOR AREAS |         | TOTAL 229.5 m² |          |
|-------------|---------|----------------|----------|
| LF LIVING   | 34.9 m² | UF LIVING      | 137.4 m² |
| GARAGE      | 38.3 m² | VOID           | 6.2 m²   |
| PORCH       | 2.3 m²  | ALFRESCO       | 10.4 m²  |
| LF TOTAL    |         | UF TOTAL       | 154.0 m² |

| Min. Lot Width<br>12 m - 14 m | PRESENTATION PLAN<br>Scale 1:100 @A3 |
|-------------------------------|--------------------------------------|
|                               |                                      |

**G.J. Gardner.**  
**HOMES**

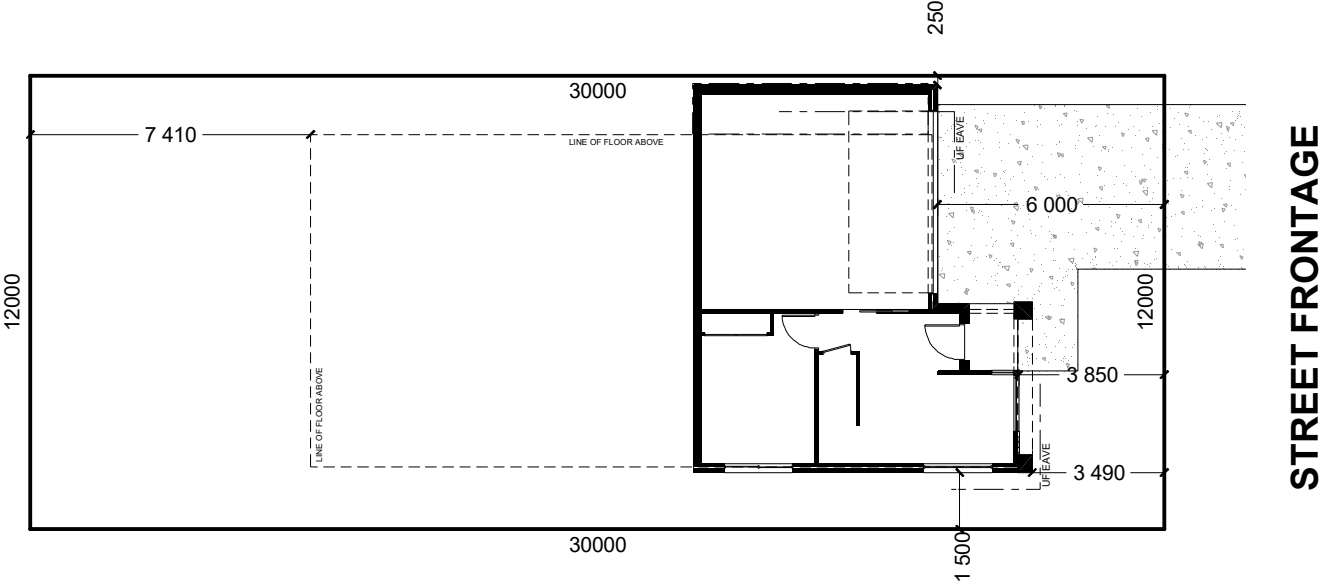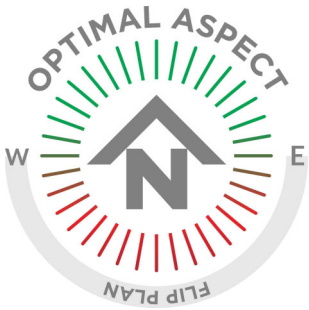

INDICATIVE SITE PLAN ONLY. ACTUAL LOT WIDTH, SIZE AND SETBACKS MAY VARY TO SUIT LOCAL REQUIREMENT'S AND MAY REQUIRE A LARGER SITE OR PLAN MODIFICATIONS TO SUIT A PARTICULAR SITE.

NSW ONLY

These plans are for use in NSW only and do not comply with NCC 2022 Livable Housing Design requirements. Please refer to your state or territory regulations for further details.

PLANS ARE SUBJECT TO LOCAL COUNCIL & DEVELOPERS GUIDELINES (COVENANTS).

**ASHGROVE 230**  
Resort Streetscape

**Split Level Series**


CONCEPT    19/04/2023

© Copyright Archiman Pty Ltd  
exclusive to  
G.J. Gardner Homes  
Concept plans only,  
final working drawings may vary

| FLOOR AREAS         |         | TOTAL    229.5 m²    |          |
|---------------------|---------|----------------------|----------|
| LF LIVING           | 34.9 m² | UF LIVING            | 137.4 m² |
| GARAGE              | 38.3 m² | VOID                 | 6.2 m²   |
| PORCH               | 2.3 m²  | ALFRESCO             | 10.4 m²  |
| LF TOTAL    75.5 m² |         | UF TOTAL    154.0 m² |          |

| Min. Lot Width<br>12 m - 14 m | SITE PLAN<br>Scale 1:200 @A3 |
|-------------------------------|------------------------------|
|                               |                              |

**G.J. Gardner.**  
HOMES

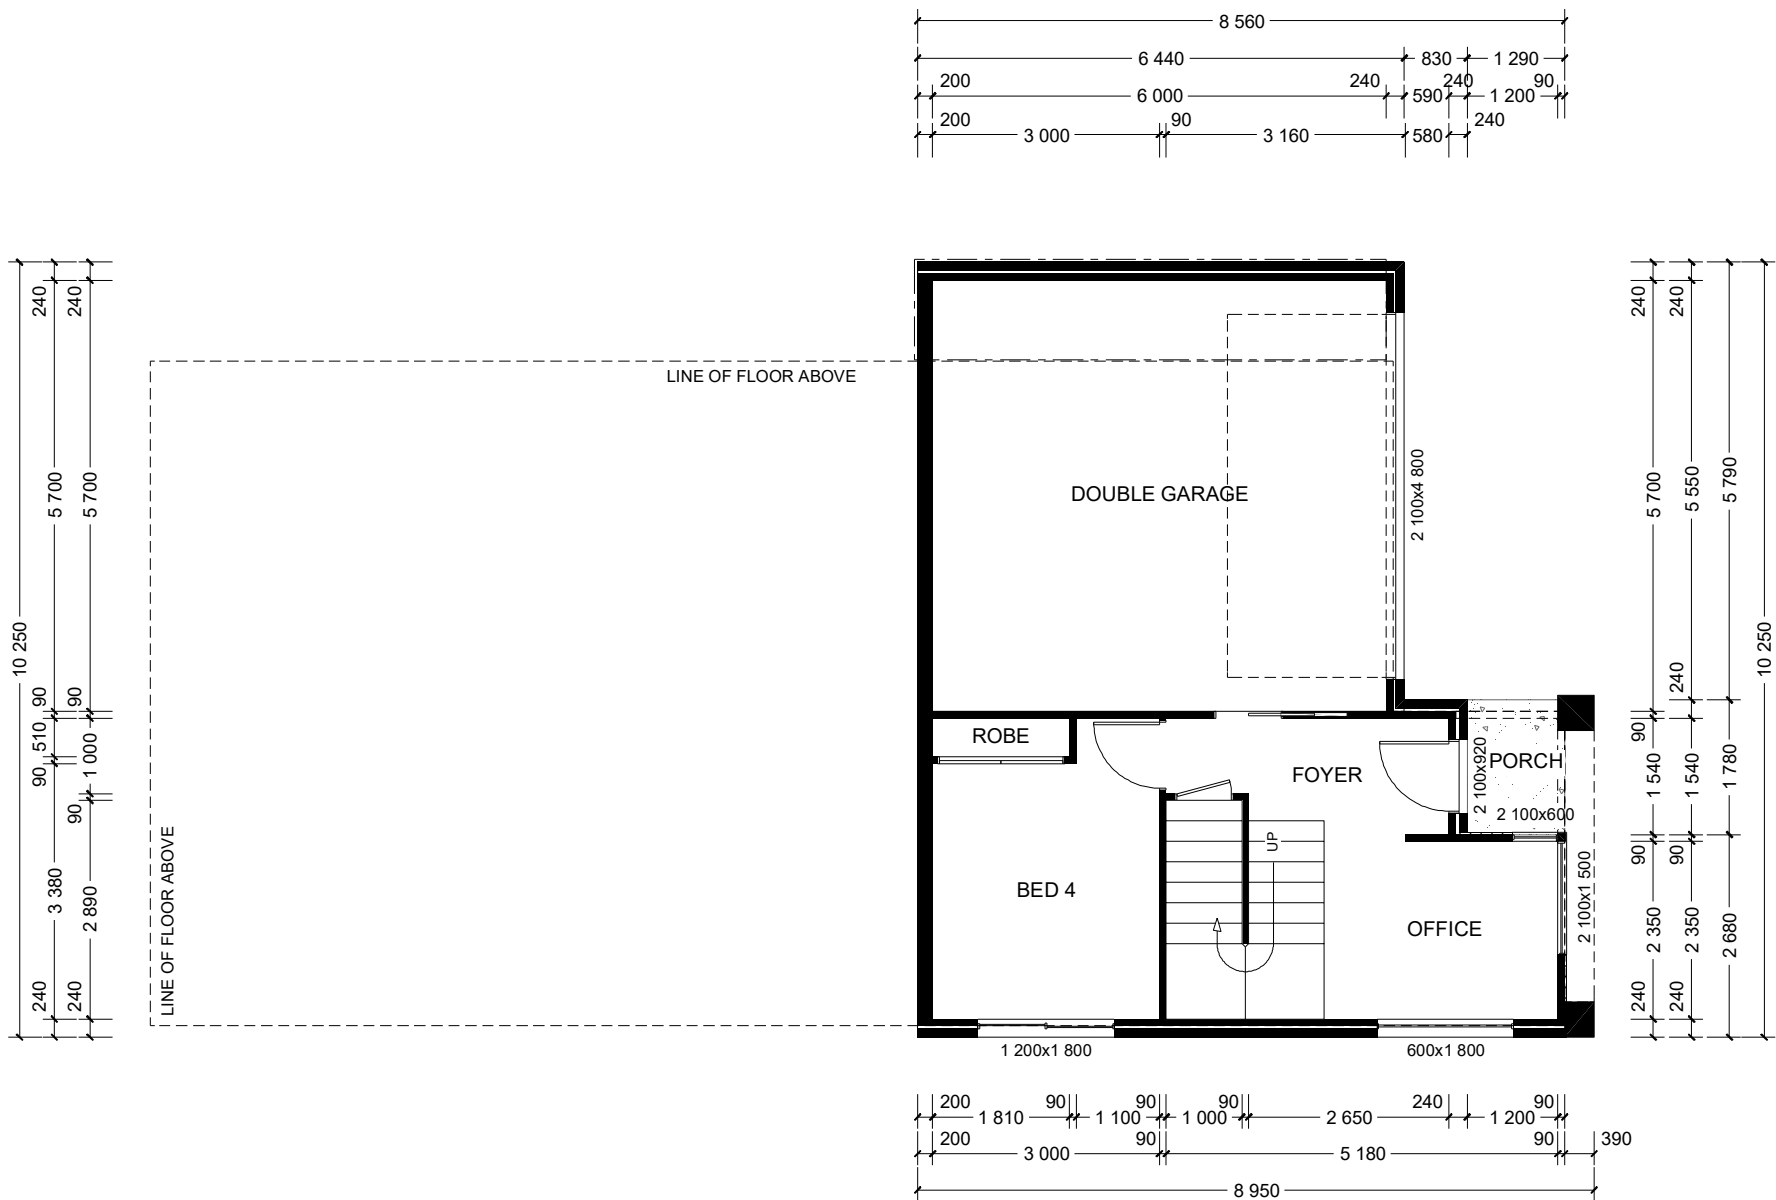

NSW ONLY

These plans are for use in NSW only and do not comply with NCC 2022 Livable Housing Design requirements. Please refer to your state or territory regulations for further details.

PLANS ARE SUBJECT TO LOCAL COUNCIL & DEVELOPERS GUIDELINES (COVENANTS).

ASHGROVE 230

Resort Streetscape

Split Level Series


CONCEPT 19/04/2023  
© Copyright Archiman Pty Ltd  
exclusive to  
G.J. Gardner Homes  
Concept plans only,  
final working drawings may vary

| FLOOR AREAS |         | TOTAL 229.5 m² |          |
|-------------|---------|----------------|----------|
| LF LIVING   | 34.9 m² | UF LIVING      | 137.4 m² |
| GARAGE      | 38.3 m² | VOID           | 6.2 m²   |
| PORCH       | 2.3 m²  | ALFRESCO       | 10.4 m²  |
| LF TOTAL    | 75.5 m² | UF TOTAL       | 154.0 m² |

Min. Lot Width  
12 m - 14 m

LOWER FLOOR PLAN  
Scale 1:100 @A3

G.J. Gardner.  
HOMES

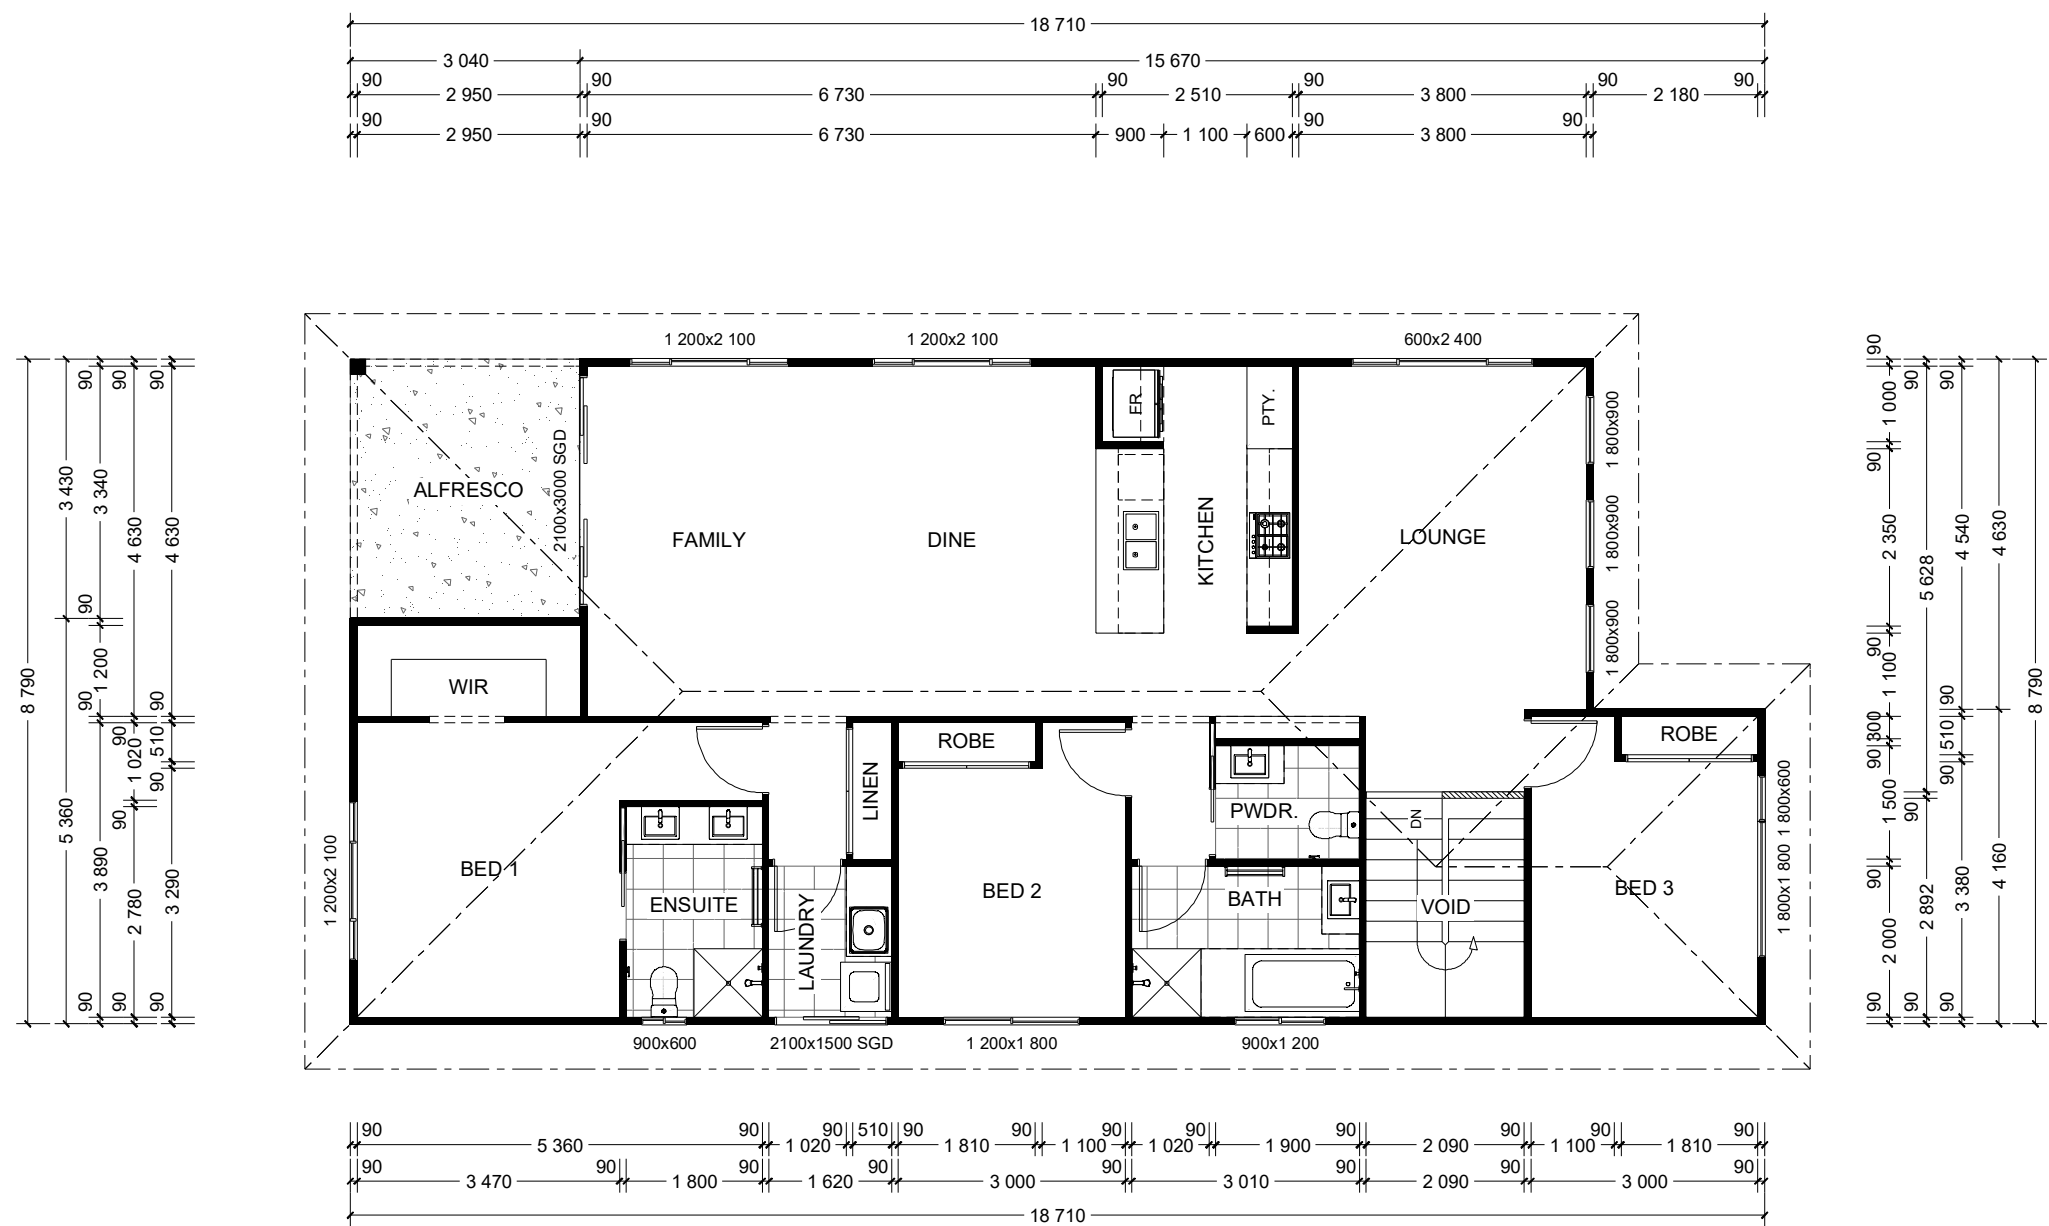

NSW ONLY

These plans are for use in NSW only and do not comply with NCC 2022 Livable Housing Design requirements. Please refer to your state or territory regulations for further details.

PLANS ARE SUBJECT TO LOCAL COUNCIL & DEVELOPERS GUIDELINES (COVENANTS).

ASHGROVE 230

Resort Streetscape

Split Level Series




CONCEPT 19/04/2023  
© Copyright Archiman Pty Ltd  
exclusive to  
G.J. Gardner Homes  
Concept plans only,  
final working drawings may vary

| FLOOR AREAS |         | TOTAL 229.5 m² |          |
|-------------|---------|----------------|----------|
| LF LIVING   | 34.9 m² | UF LIVING      | 137.4 m² |
| GARAGE      | 38.3 m² | VOID           | 6.2 m²   |
| PORCH       | 2.3 m²  | ALFRESCO       | 10.4 m²  |
| LF TOTAL    |         | UF TOTAL       | 154.0 m² |

Min. Lot Width  
12 m - 14 m

UPPER FLOOR PLAN  
Scale 1:100 @A3

G.J. Gardner.  
HOMES

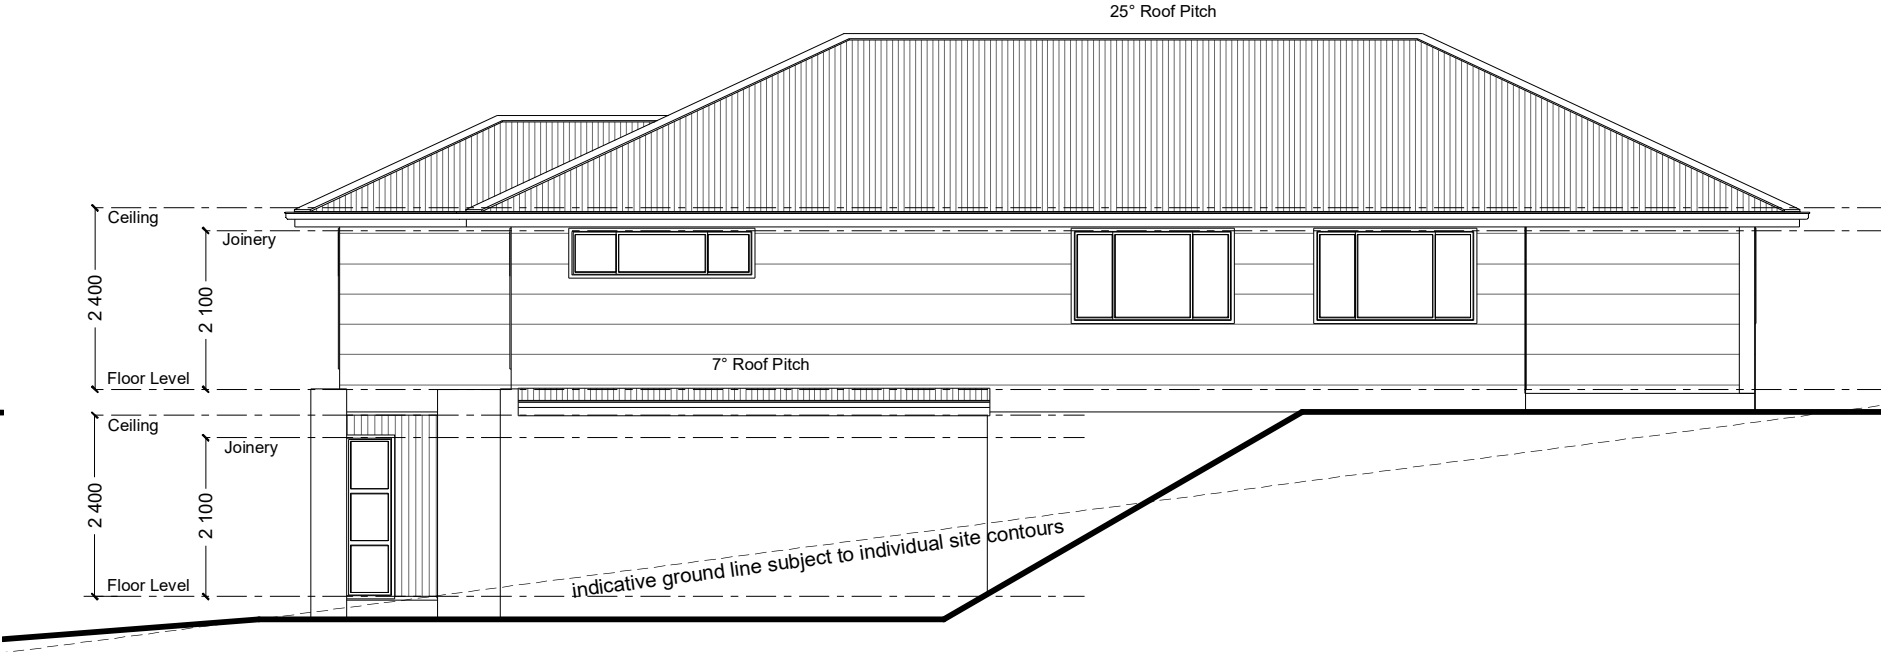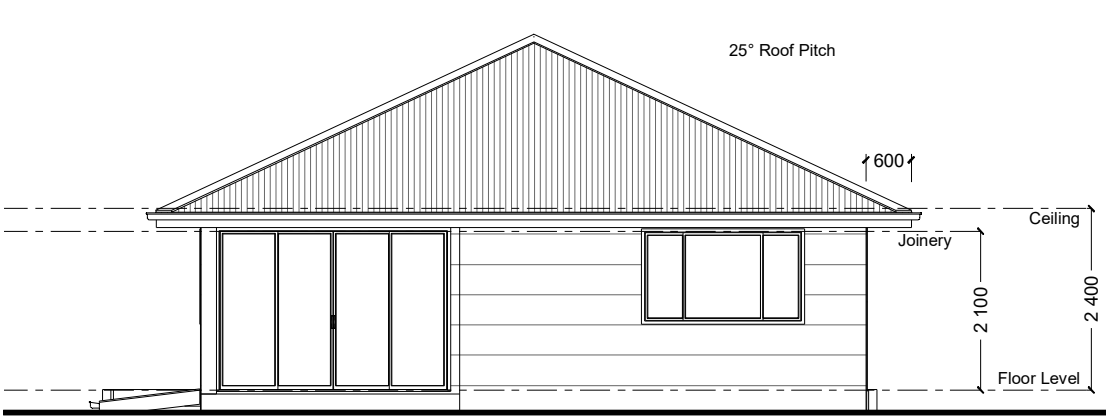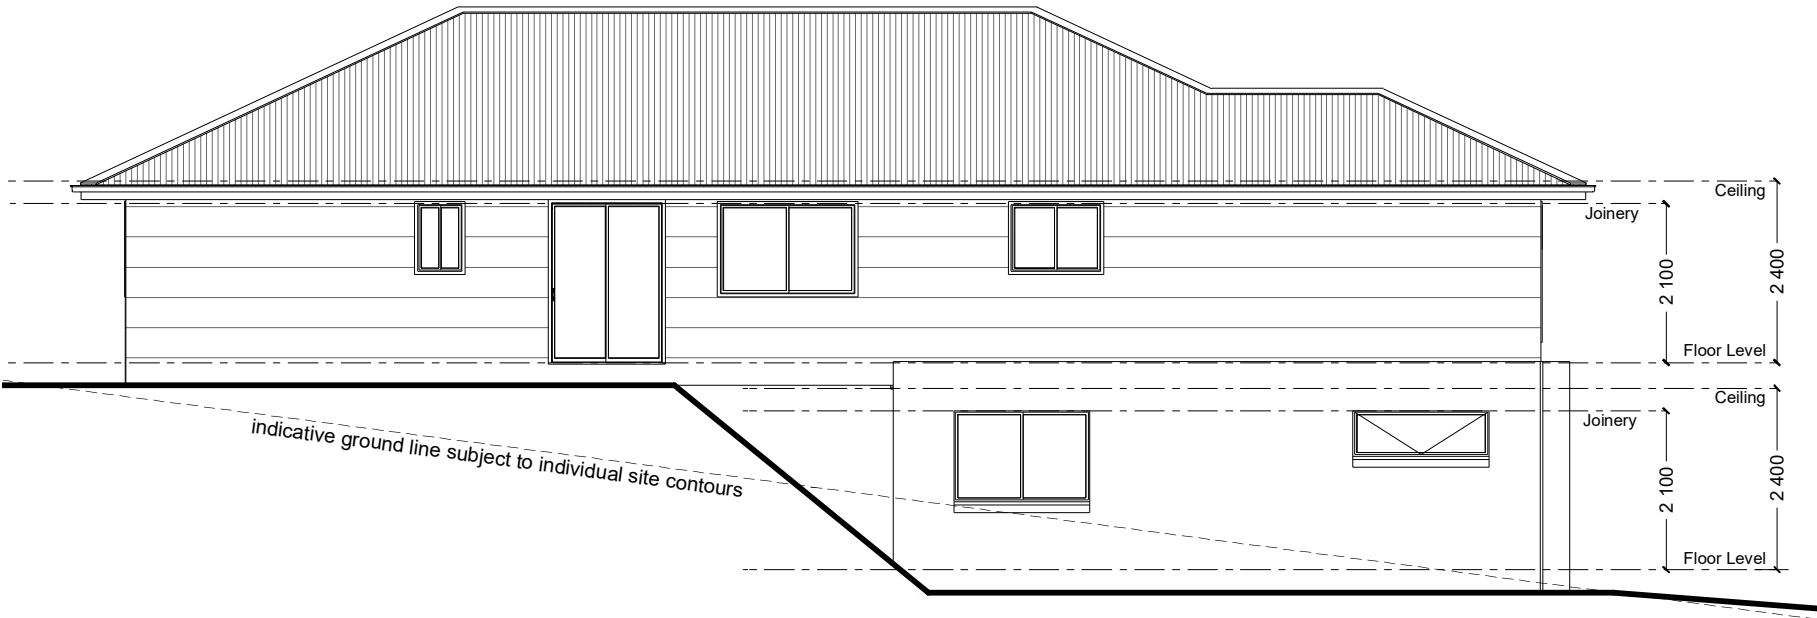

|                                                          |  |   |  |                               |  |                                                                         |  |                               |  |                               |  |                                   |  |
|----------------------------------------------------------|--|---|--|-------------------------------|--|-------------------------------------------------------------------------|--|-------------------------------|--|-------------------------------|--|-----------------------------------|--|
| NSW ONLY                                                 |  | These plans are for use in NSW only and do not comply with NCC 2022 Livable Housing Design requirements.<br>Please refer to your state or territory regulations for further details. |  |                               |  | PLANS ARE SUBJECT TO LOCAL COUNCIL & DEVELOPERS GUIDELINES (COVENANTS). |  |                               |  |                               |  |                                   |  |
| ASHGROVE 230<br>Resort Streetscape<br>Split Level Series |  | CONCEPT 19/04/2023   |  | FLOOR AREAS                   |  | TOTAL 229.5 m <sup>2</sup>                                              |  | Min. Lot Width<br>12 m - 14 m |  | ELEVATIONS<br>Scale 1:100 @A3 |  | G.J. Gardner.<br><div>HOMES</div> |  |
|                                                          |  | © Copyright Archiman Pty Ltd<br>exclusive to<br>G.J. Gardner Homes<br>Concept plans only,<br>final working drawings may vary                                                         |  | LF LIVING 34.9 m <sup>2</sup> |  | UF LIVING 137.4 m <sup>2</sup>                                          |  |                               |  |                               |  |                                   |  |
|                                                          |  |   |  | GARAGE 38.3 m <sup>2</sup>    |  | VOID 6.2 m <sup>2</sup>                                                 |  |                               |  |                               |  |                                   |  |
|                                                          |  |   |  | PORCH 2.3 m <sup>2</sup>      |  | ALFRESCO 10.4 m <sup>2</sup>                                            |  |                               |  |                               |  |                                   |  |
|                                                          |  |   |  | LF TOTAL 75.5 m <sup>2</sup>  |  | UF TOTAL 154.0 m <sup>2</sup>                                           |  |                               |  |                               |  |                                   |  |

ELECTRICAL LEGEND

NOTE:  
ALL ELECTRICAL WORK MUST  
BE COMPLETED TO THE  
RELEVANT AUSTRALIAN  
STANDARDS AND THE  
NATIONAL CONSTRUCTION  
CODE OF AUSTRALIA.

LIGHTING \*EEF (denotes energy efficient light fittings)



| Symbol                                                                           | Description                   | Spec. | Extra |
|----------------------------------------------------------------------------------|-------------------------------|-------|-------|
|  | Ceiling Light *EEF            | -     | -     |
|  | Down Light *EEF               | -     | -     |
|  | Wall Light *EEF approx height | -     | -     |
|  | Pendant / Track Light *EEF    | -     | -     |
|  | IXL Tastic (or similar)       | -     | -     |
|  | Batten Fluro Light *EEF       | -     | -     |
|  | Round Fluro Light *EEF        | -     | -     |
|  | Flood / Spot Light *EEF       | -     | -     |
| TOTAL LIGHT POINTS                                                               |                               | -     | -     |

POWER

|                                                                                    |                                 |   |   |
|------------------------------------------------------------------------------------|---------------------------------|---|---|
|    | Quad Power Point                | - | - |
|    | Single Power Point              | - | - |
|    | Double Power Point              | - | - |
|    | Double W/Proof Power Point      | - | - |
|    | Single W/Proof Power Point      | - | - |
|   | T.V. Point                      | - | - |
|  | Phone Point                     | - | - |
|  | T.V Antenna & Booster inc. SGPO | - | - |
|  | Dishwasher Point                | - | - |
|  | Rangehood Point                 | - | - |
|  | Microwave Point                 | - | - |
|  | Oven Point                      | - | - |
|  | Cook Top Iso point              | - | - |

MISCELLANEOUS

|                                                                                    |                                  |   |   |
|------------------------------------------------------------------------------------|----------------------------------|---|---|
|  | Exhaust Fan                      | - | - |
|  | Ceiling Fan (stainless steel)    | - | - |
|  | Ceiling Fan & Light (white) *EEF | - | - |
|  | Meter Box                        | - | - |
|  | Hot Water Service                | - | - |
|  | Smoke Detectors                  | - | - |
|  | Dimmer Switch                    | - | - |
|  | Two Way Switch                   | - | - |
|  | A/C Condensor Iso Point          | - | - |

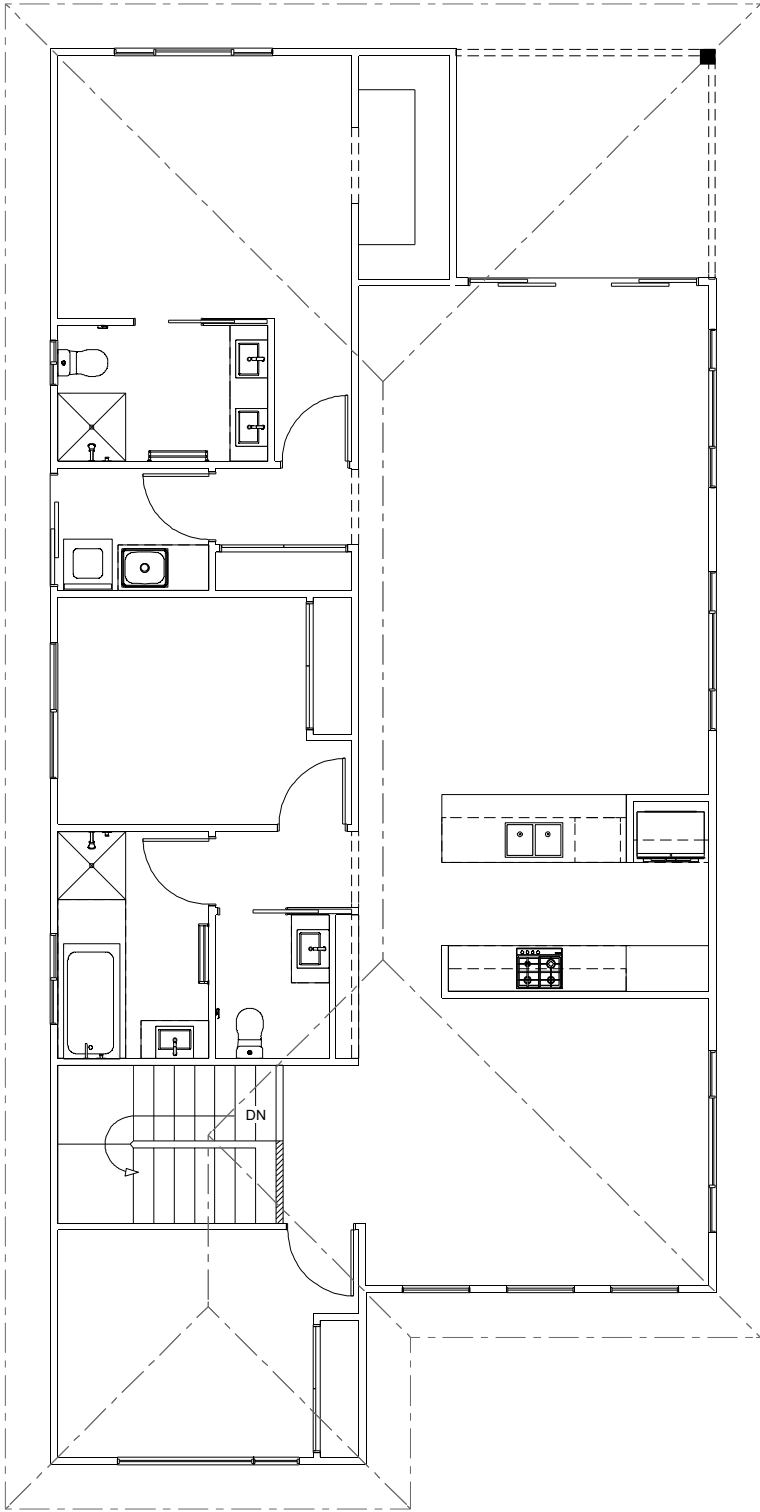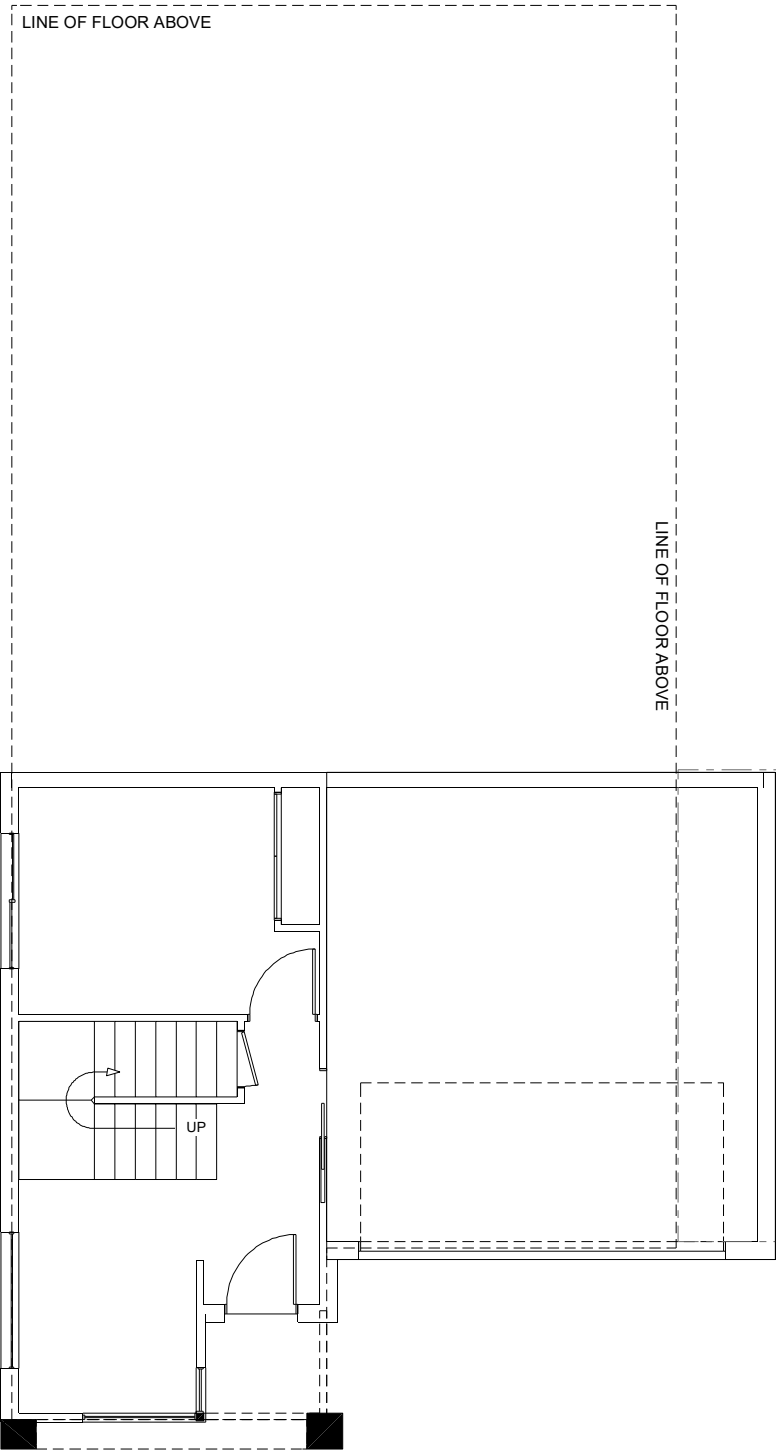

NSW ONLY

These plans are for use in NSW only and do not comply with NCC 2022 Livable Housing Design requirements.  
Please refer to your state or territory regulations for further details.

PLANS ARE SUBJECT TO LOCAL COUNCIL & DEVELOPERS GUIDELINES (COVENANTS).

ASHGROVE 230

Resort Streetscape

Split Level Series

CONCEPT 19/04/2023

© Copyright Archiman Pty Ltd  
exclusive to  
G.J. Gardner Homes  
Concept plans only,  
final working drawings may vary

FLOOR AREAS

LF LIVING 34.9 m²  
GARAGE 38.3 m²  
PORCH 2.3 m²

LF TOTAL 75.5 m²

TOTAL 229.5 m²

UF LIVING 137.4 m²  
VOID 6.2 m²  
ALFRESCO 10.4 m²

UF TOTAL 154.0 m²

Min. Lot Width  
12 m - 14 m

ELECTRICAL PLAN  
Scale 1:100 @A3

G.J. Gardner.

HOMES