



Windsor 272 Resort Facade Shown for illustrative purposes only




Windsor 272 Resort Rear Elevation Shown for illustrative purposes only




Windsor 272 Resort Cross Section Shown for illustrative purposes only

NSW ONLY		These plans are for use in NSW only and do not comply with NCC 2022 Livable Housing Design requirements. Please refer to your state or territory regulations for further details.				PLANS ARE SUBJECT TO LOCAL COUNCIL & DEVELOPERS GUIDELINES (COVENANTS).		
WINDSOR 272 Resort Streetscape Split Level Series		CONCEPT 20/04/2023	FLOOR AREAS		TOTAL 271.7 m ²	Min. Lot Width 15 m - 16 m	ARTIST IMPRESSION N.T.S.	G.J. Gardner. HOMES
		© Copyright Archiman Pty Ltd exclusive to G.J. Gardner Homes Concept plans only, final working drawings may vary	LF LIVING 49.5 m ² GARAGE 37.8 m ² PORCH 3.2 m ² LF TOTAL 90.5 m ²	UF LIVING 161.6 m ² VOID 5.5 m ² ALFRESCO 14.1 m ² UF TOTAL 181.2 m ²				

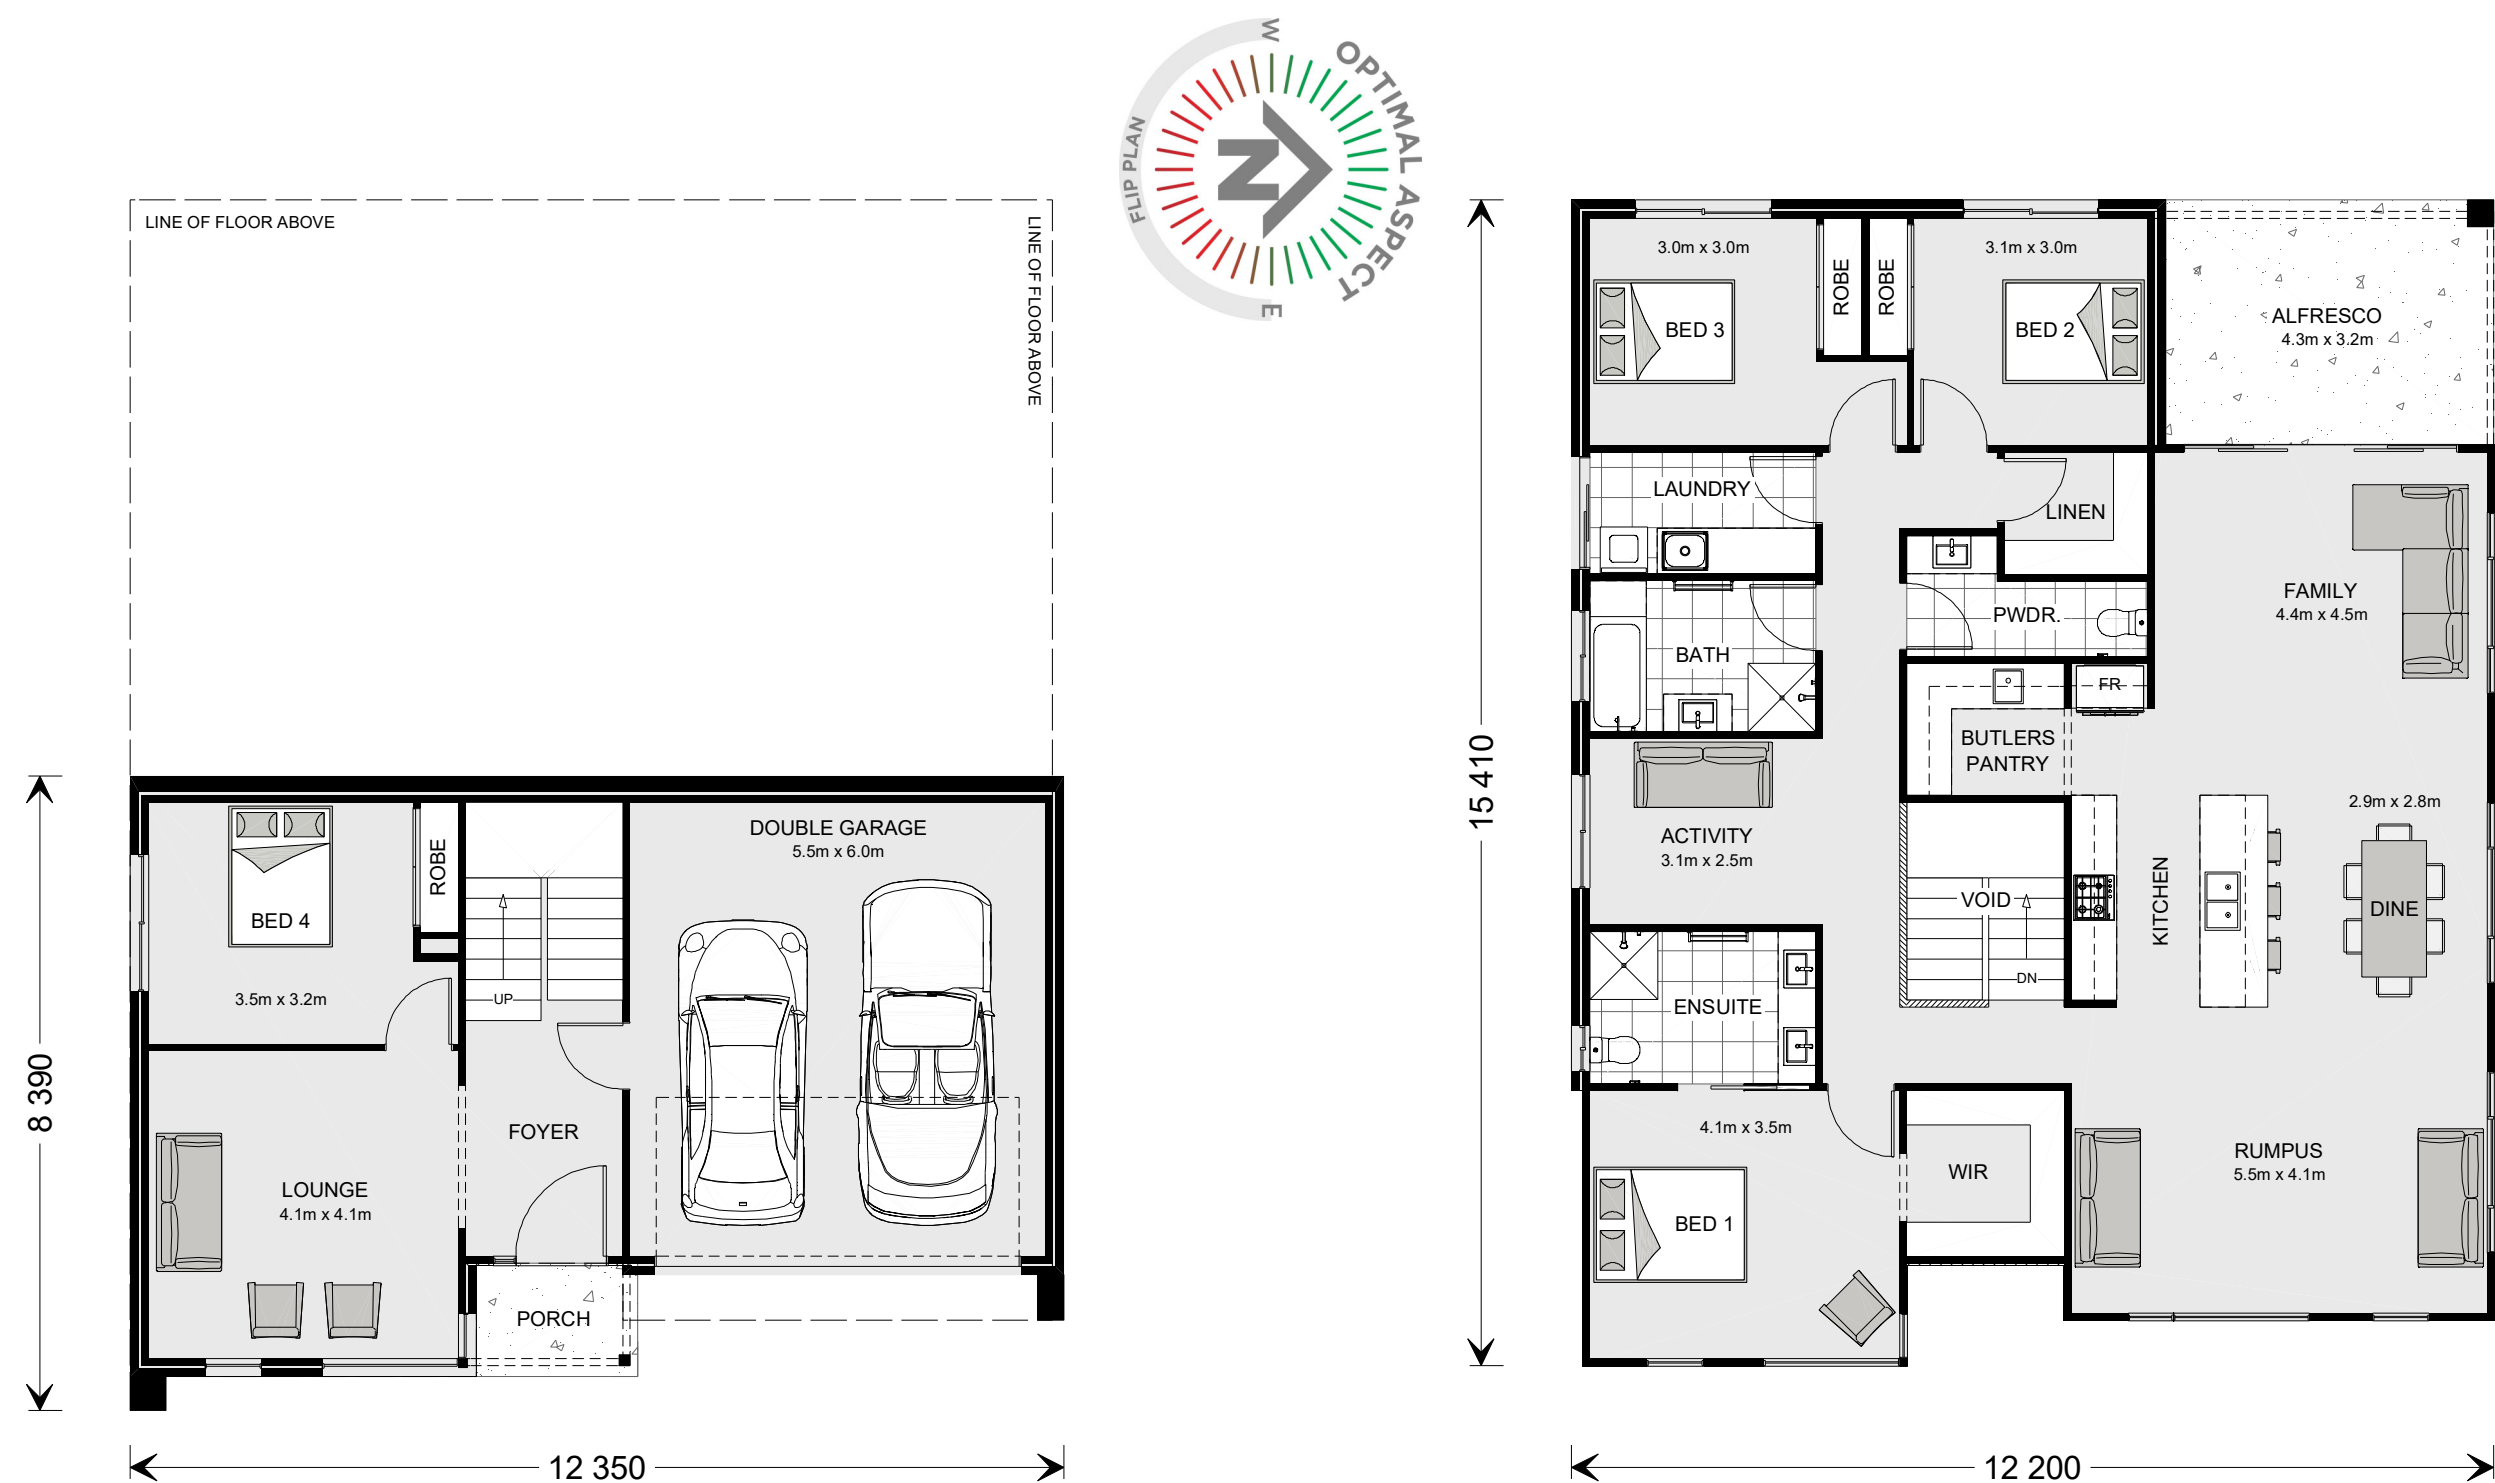

NSW ONLY		These plans are for use in NSW only and do not comply with NCC 2022 Livable Housing Design requirements. Please refer to your state or territory regulations for further details.				PLANS ARE SUBJECT TO LOCAL COUNCIL & DEVELOPERS GUIDELINES (COVENANTS).							
WINDSOR 272 Resort Streetscape		CONCEPT 20/04/2023		FLOOR AREAS		TOTAL 271.7 m ²		Min. Lot Width 15 m - 16 m		PRESENTATION PLAN Scale 1:100 @A3		G.J. Gardner. HOMES	
		© Copyright Archiman Pty Ltd exclusive to G.J. Gardner Homes Concept plans only, final working drawings may vary		LF LIVING 49.5 m ² GARAGE 37.8 m ² PORCH 3.2 m ²		UF LIVING 161.6 m ² VOID 5.5 m ² ALFRESCO 14.1 m ²							
				LF TOTAL 90.5 m ²		UF TOTAL 181.2 m ²							

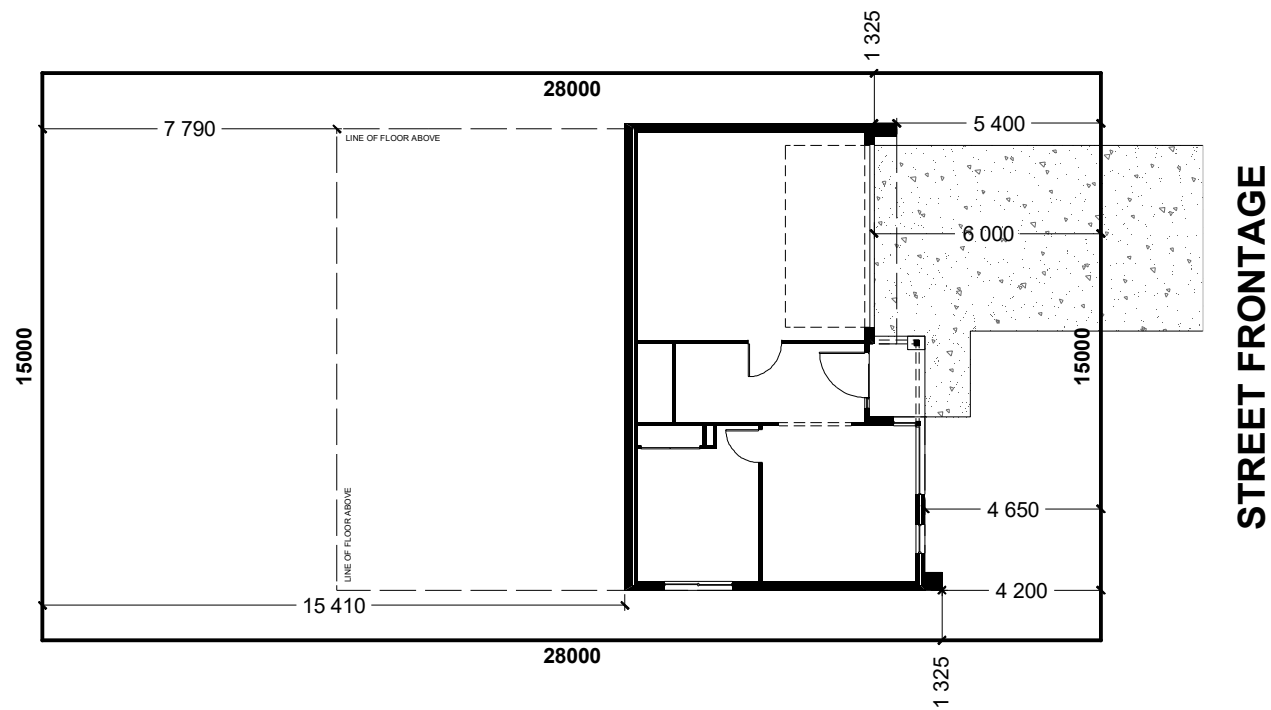


INDICATIVE SITE PLAN ONLY. ACTUAL LOT WIDTH, SIZE AND SETBACKS MAY VARY TO SUIT LOCAL REQUIREMENT'S AND MAY REQUIRE A LARGER SITE OR PLAN MODIFICATIONS TO SUIT A PARTICULAR SITE.

NSW ONLY

These plans are for use in NSW only and do not comply with NCC 2022 Livable Housing Design requirements. Please refer to your state or territory regulations for further details.

PLANS ARE SUBJECT TO LOCAL COUNCIL & DEVELOPERS GUIDELINES (COVENANTS).

WINDSOR 272 Resort Streetscape Split Level Series	CONCEPT	20/04/2023	FLOOR AREAS		TOTAL	271.7 m ²	Min. Lot Width 15 m - 16 m	SITE PLAN Scale 1:200 @A3	G.J. Gardner. HOMES
	© Copyright Archiman Pty Ltd exclusive to G.J. Gardner Homes Concept plans only, final working drawings may vary		LF LIVING	49.5 m ²	UF LIVING	161.6 m ²			
			GARAGE	37.8 m ²	VOID	5.5 m ²			
			PORCH	3.2 m ²	ALFRESCO	14.1 m ²			
			LF TOTAL	90.5 m ²	UF TOTAL	181.2 m ²			

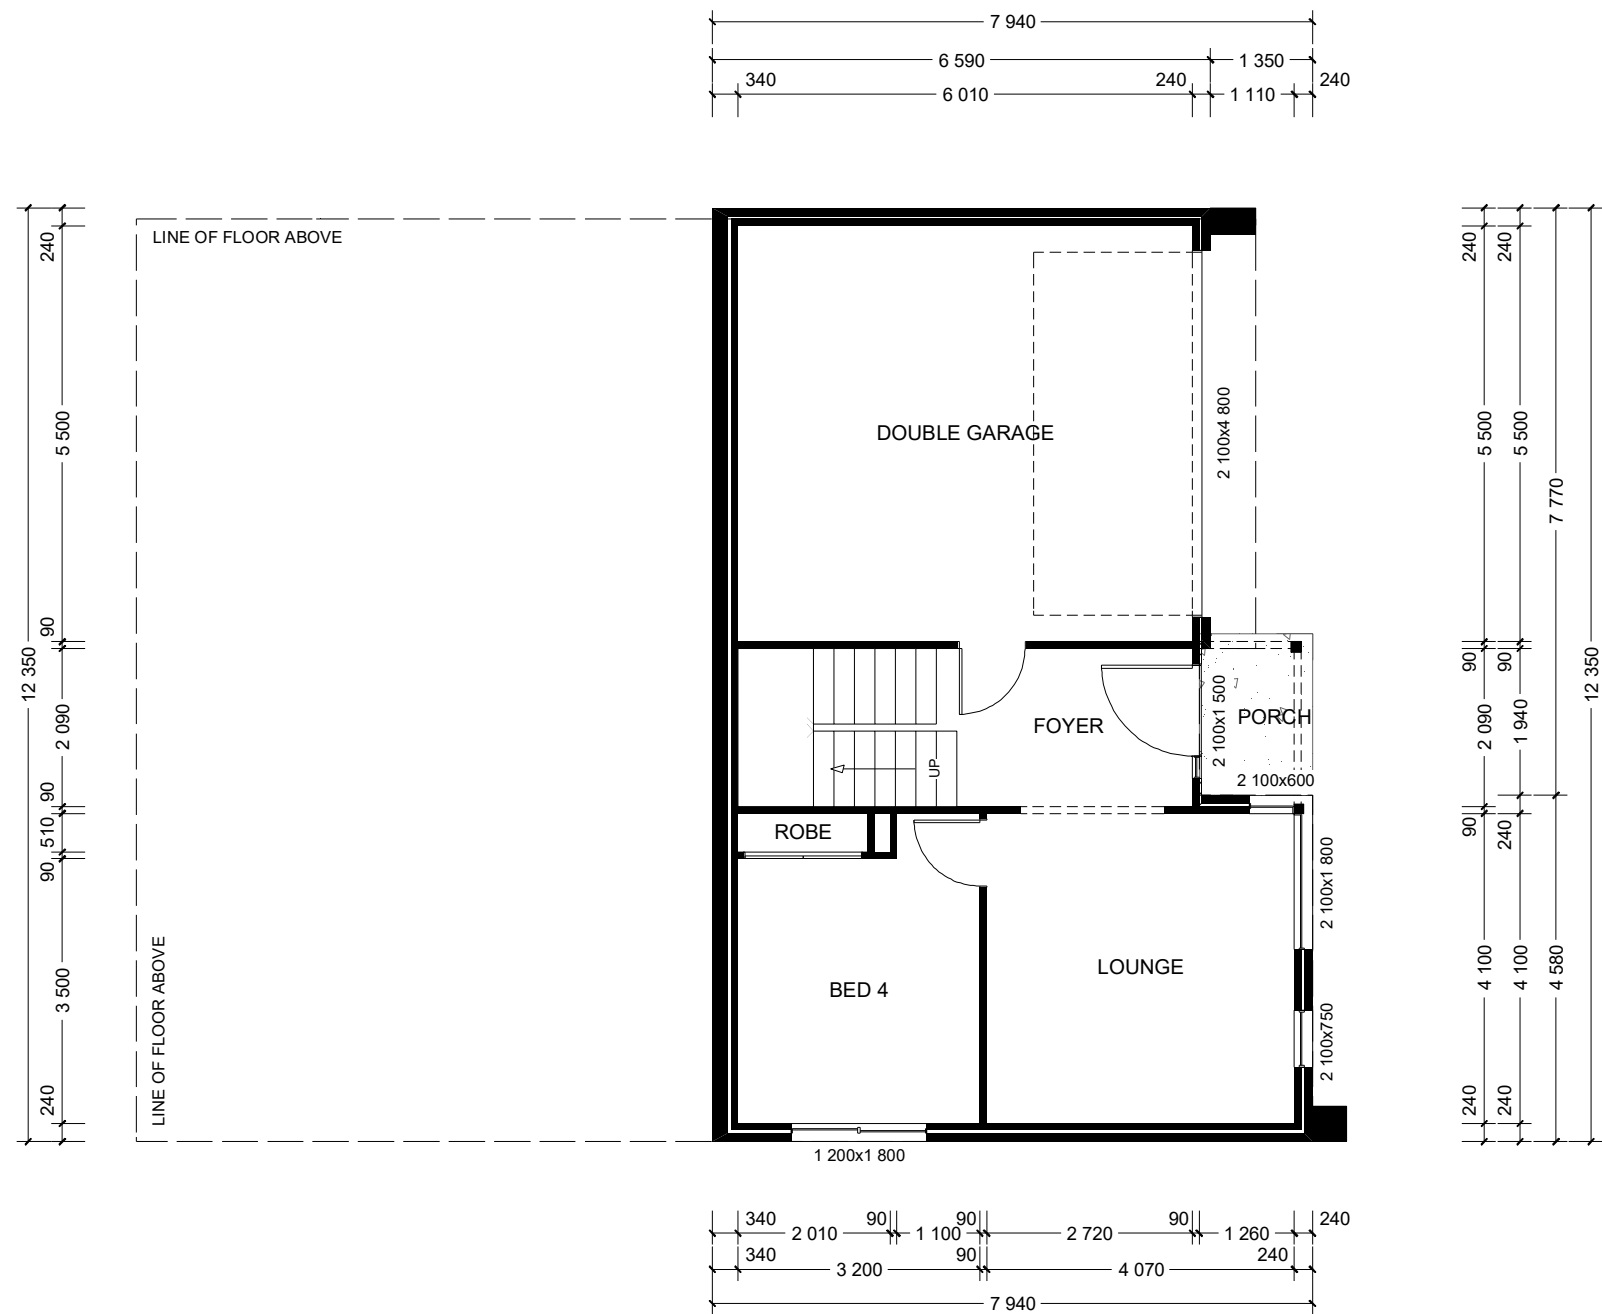

NSW ONLY

These plans are for use in NSW only and do not comply with NCC 2022 Livable Housing Design requirements. Please refer to your state or territory regulations for further details.

PLANS ARE SUBJECT TO LOCAL COUNCIL & DEVELOPERS GUIDELINES (COVENANTS).

WINDSOR 272

Resort Streetscape

Split Level Series

CONCEPT20/04/2023


© Copyright Archiman Pty Ltd
exclusive to
G.J. Gardner Homes
Concept plans only,
final working drawings may vary

FLOOR AREAS		TOTAL 271.7 m²	
LF LIVING	49.5 m²	UF LIVING	161.6 m²
GARAGE	37.8 m²	VOID	5.5 m²
PORCH	3.2 m²	ALFRESCO	14.1 m²
LF TOTAL		UF TOTAL	181.2 m²

Min. Lot Width 15 m - 16 m	LOWER FLOOR PLAN Scale 1:100 @A3

G.J. Gardner.

HOMES

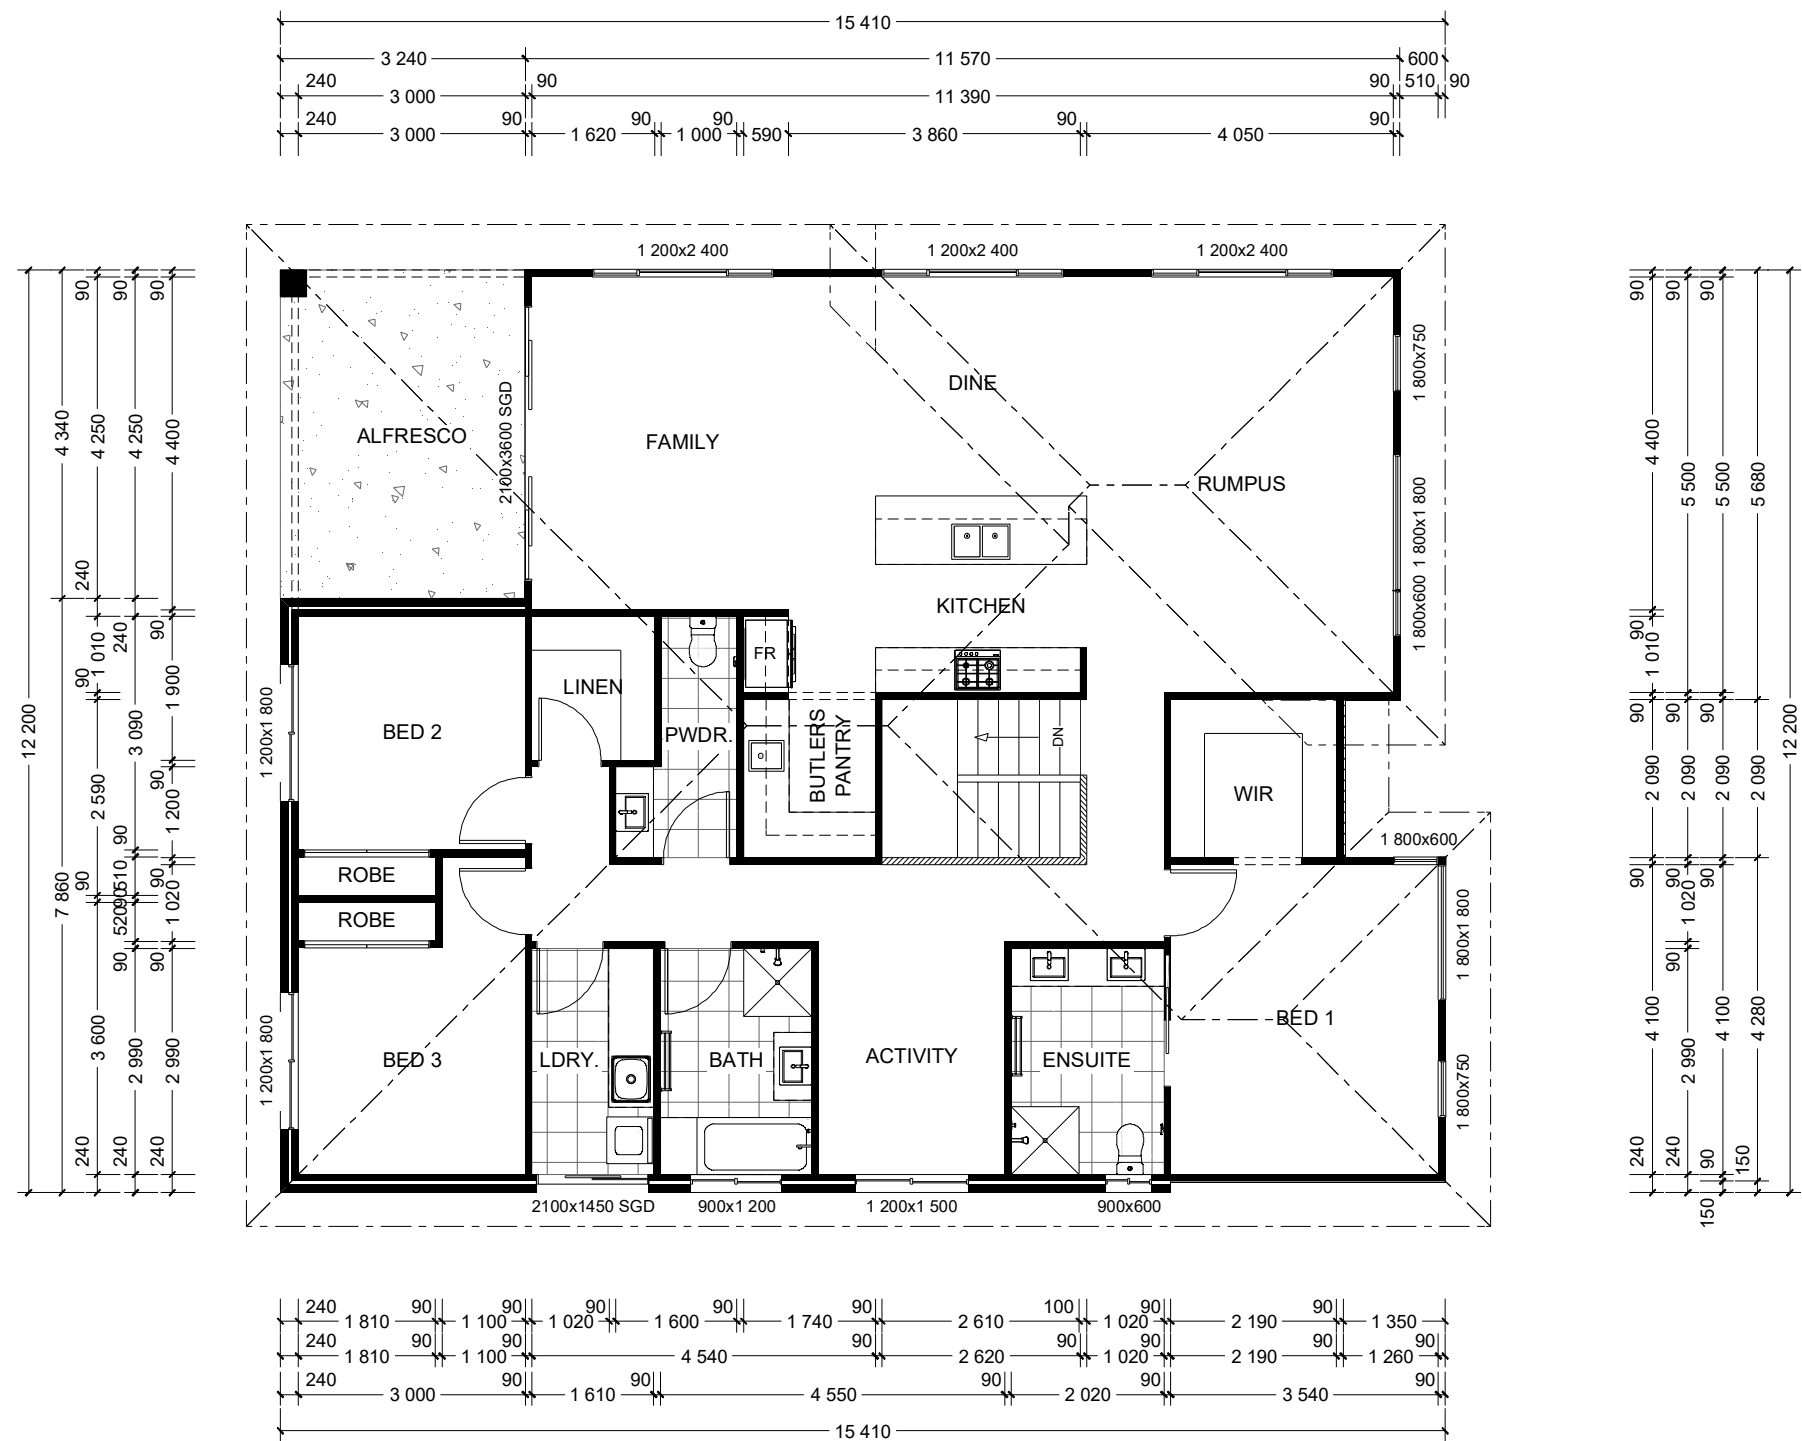

NSW ONLY

These plans are for use in NSW only and do not comply with NCC 2022 Livable Housing Design requirements. Please refer to your state or territory regulations for further details.

PLANS ARE SUBJECT TO LOCAL COUNCIL & DEVELOPERS GUIDELINES (COVENANTS).

WINDSOR 272

Resort Streetscape

Split Level Series


CONCEPT 20/04/2023
© Copyright Archiman Pty Ltd
exclusive to
G.J. Gardner Homes
Concept plans only,
final working drawings may vary

FLOOR AREAS		TOTAL 271.7 m ²	
LF LIVING	49.5 m ²	UF LIVING	161.6 m ²
GARAGE	37.8 m ²	VOID	5.5 m ²
PORCH	3.2 m ²	ALFRESCO	14.1 m ²
LF TOTAL 90.5 m ²		UF TOTAL 181.2 m ²	

Min. Lot Width
15 m - 16 m

UPPER FLOOR PLAN
Scale 1:100 @A3

G.J. Gardner.
HOMES

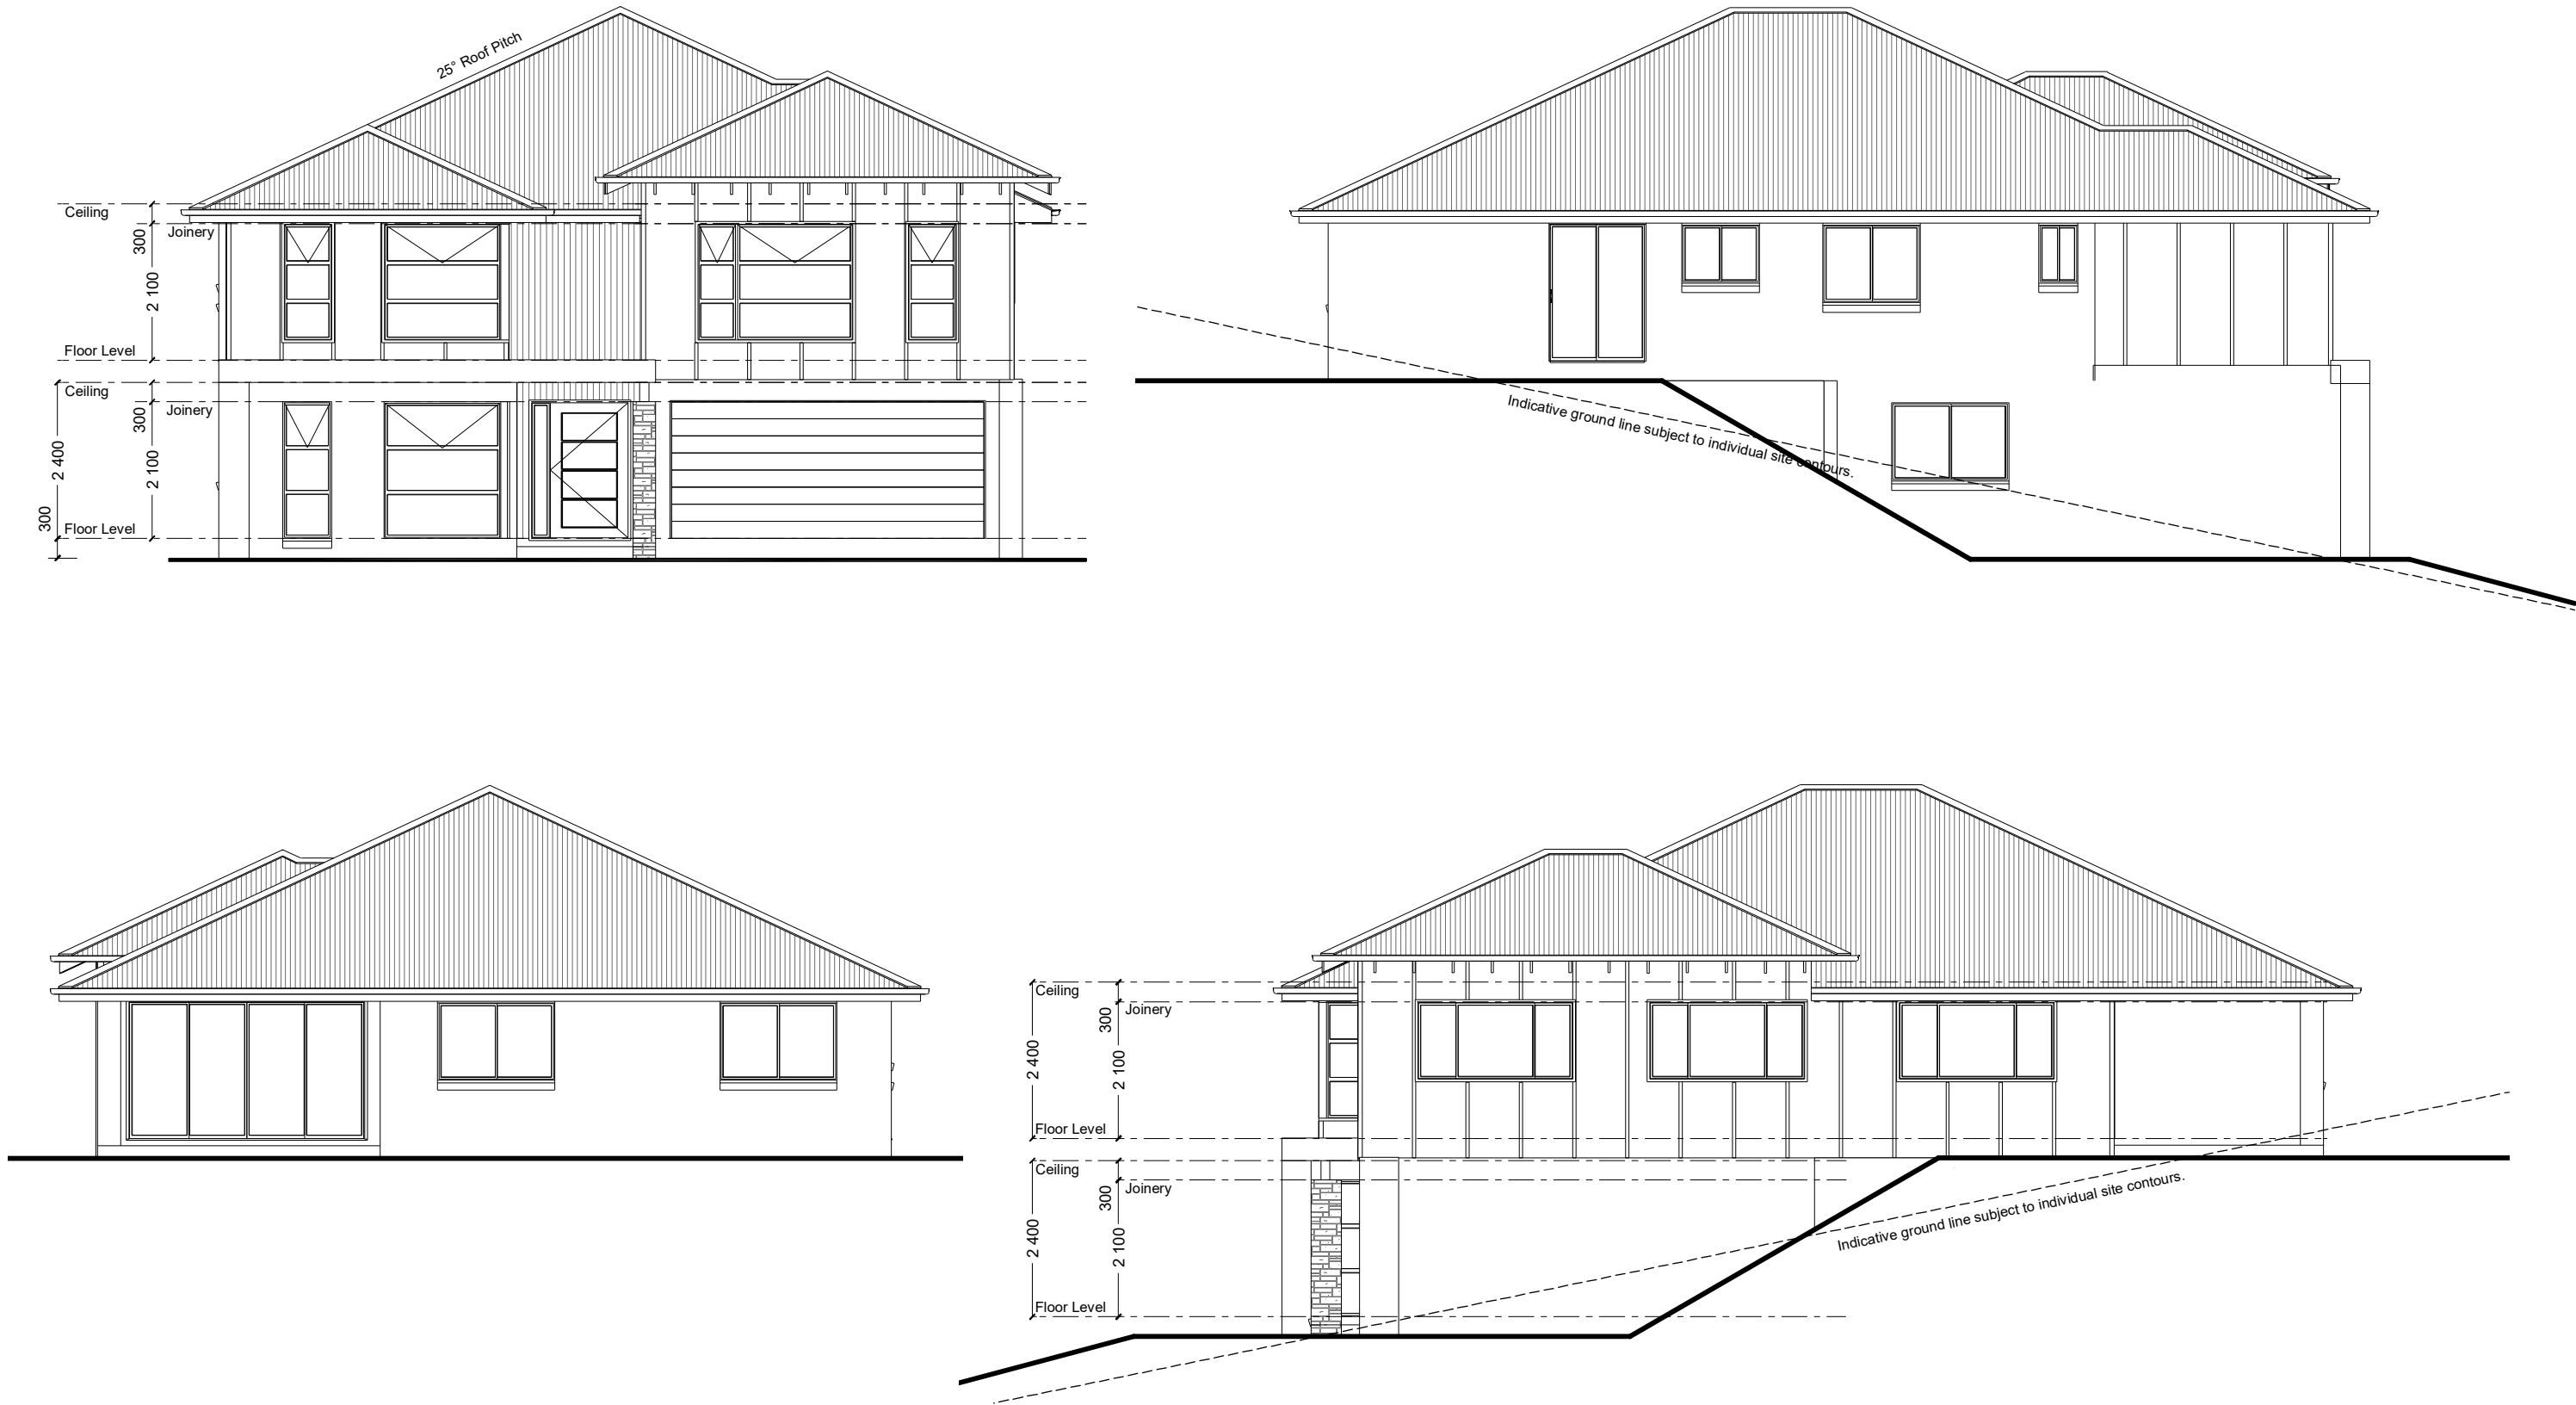

NSW ONLY

These plans are for use in NSW only and do not comply with NCC 2022 Livable Housing Design requirements. Please refer to your state or territory regulations for further details.

PLANS ARE SUBJECT TO LOCAL COUNCIL & DEVELOPERS GUIDELINES (COVENANTS).

WINDSOR 272 Resort Streetscape	CONCEPT 20/04/2023	FLOOR AREAS		TOTAL 271.7 m²		Min. Lot Width 15 m - 16 m	ELEVATIONS Scale 1:100 @A3	G.J. Gardner. HOMES
	© Copyright Archiman Pty Ltd exclusive to G.J. Gardner Homes Concept plans only, final working drawings may vary	LF LIVING 49.5 m² GARAGE 37.8 m² PORCH 3.2 m² LF TOTAL 90.5 m²	UF LIVING 161.6 m² VOID 5.5 m² ALFRESCO 14.1 m² UF TOTAL 181.2 m²					
Split Level Series								

ELECTRICAL LEGEND

NOTE:
ALL ELECTRICAL WORK MUST
BE COMPLETED TO THE
RELEVANT AUSTRALIAN
STANDARDS AND THE
NATIONAL CONSTRUCTION
CODE OF AUSTRALIA.

LIGHTING *EEF (denotes energy efficient light fittings)

Symbol	Description	Spec.	Extra
	Ceiling Light *EEF	-	-
	Down Light *EEF	-	-
	Wall Light *EEF approx height	-	-
	Pendant / Track Light *EEF	-	-
	IXL Tastic (or similar)	-	-
	Batten Fluro Light *EEF	-	-
	Round Fluro Light *EEF	-	-
	Flood / Spot Light *EEF	-	-
TOTAL LIGHT POINTS		-	-

POWER


	Quad Power Point	-	-
	Single Power Point	-	-
	Double Power Point	-	-
	Double W/Proof Power Point	-	-
	Single W/Proof Power Point	-	-
	T.V. Point	-	-
	Phone Point	-	-
	T.V Antenna & Booster inc. SGPO	-	-
	Dishwasher Point	-	-
	Rangehood Point	-	-
	Microwave Point	-	-
	Oven Point	-	-
	Cook Top Iso point	-	-

MISCELLANEOUS

	Exhaust Fan	-	-
	Ceiling Fan (stainless steel)	-	-
	Ceiling Fan & Light (white) *EEF	-	-
	Meter Box	-	-
	Hot Water Service	-	-
	Smoke Detectors	-	-
	Dimmer Switch	-	-
	Two Way Switch	-	-
	A/C Condensor Iso Point	-	-

LINE OF FLOOR ABOVE

LINE OF FLOOR ABOVE

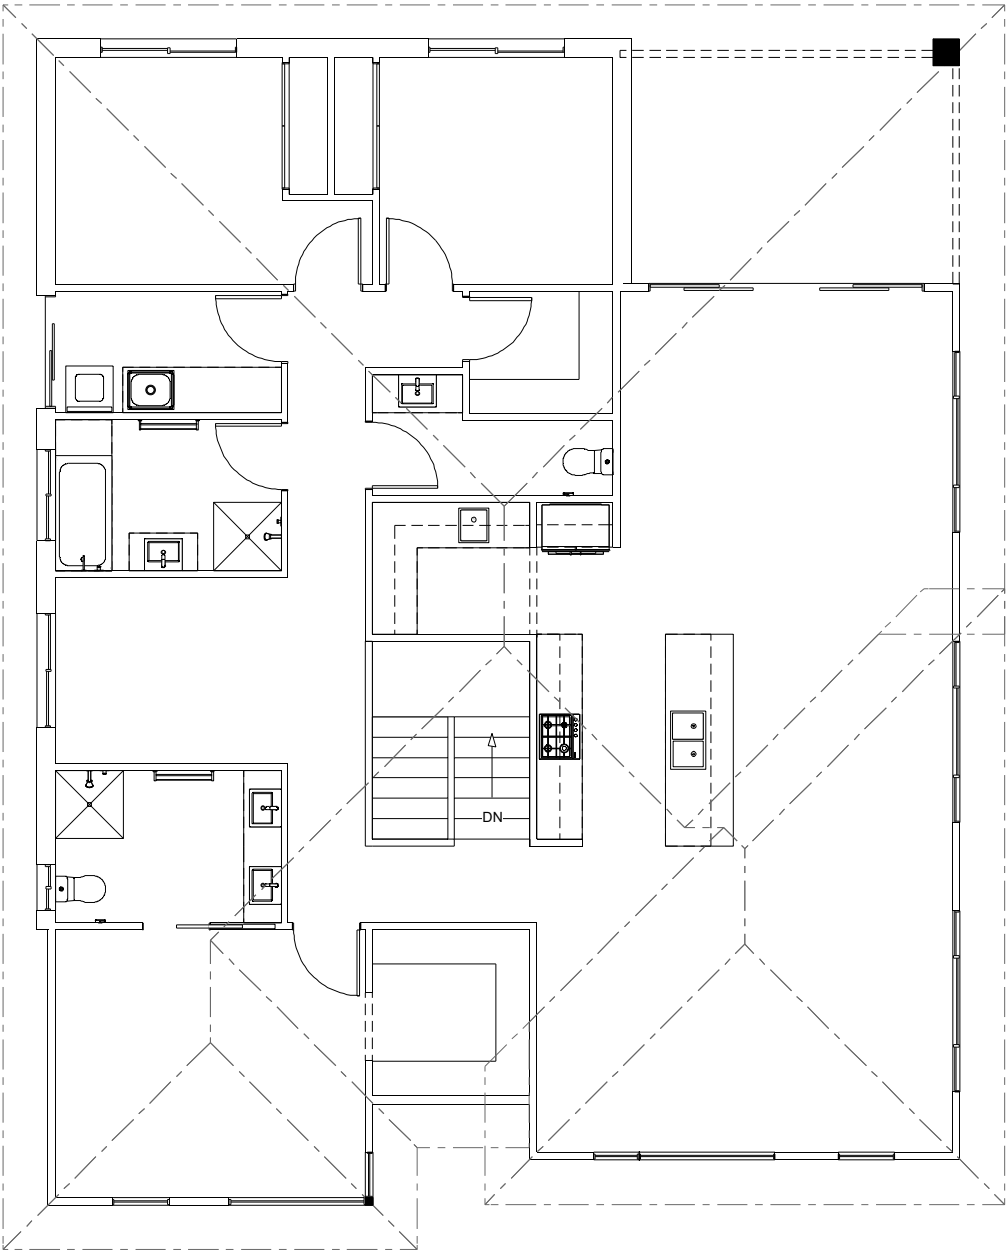

NSW ONLY

These plans are for use in NSW only and do not comply with NCC 2022 Livable Housing Design requirements.
Please refer to your state or territory regulations for further details.

PLANS ARE SUBJECT TO LOCAL COUNCIL & DEVELOPERS GUIDELINES (COVENANTS).

WINDSOR 272

Resort Streetscape

Split Level Series

CONCEPT 20/04/2023

© Copyright Archiman Pty Ltd
exclusive to
G.J. Gardner Homes
Concept plans only,
final working drawings may vary

FLOOR AREAS

LF LIVING 49.5 m²
GARAGE 37.8 m²
PORCH 3.2 m²

LF TOTAL 90.5 m²

TOTAL 271.7 m²

UF LIVING 161.6 m²
VOID 5.5 m²
ALFRESCO 14.1 m²

UF TOTAL 181.2 m²

Min. Lot Width
15 m - 16 m

ELECTRICAL PLAN
Scale 1:100 @A3

G.J. Gardner.

HOMES