


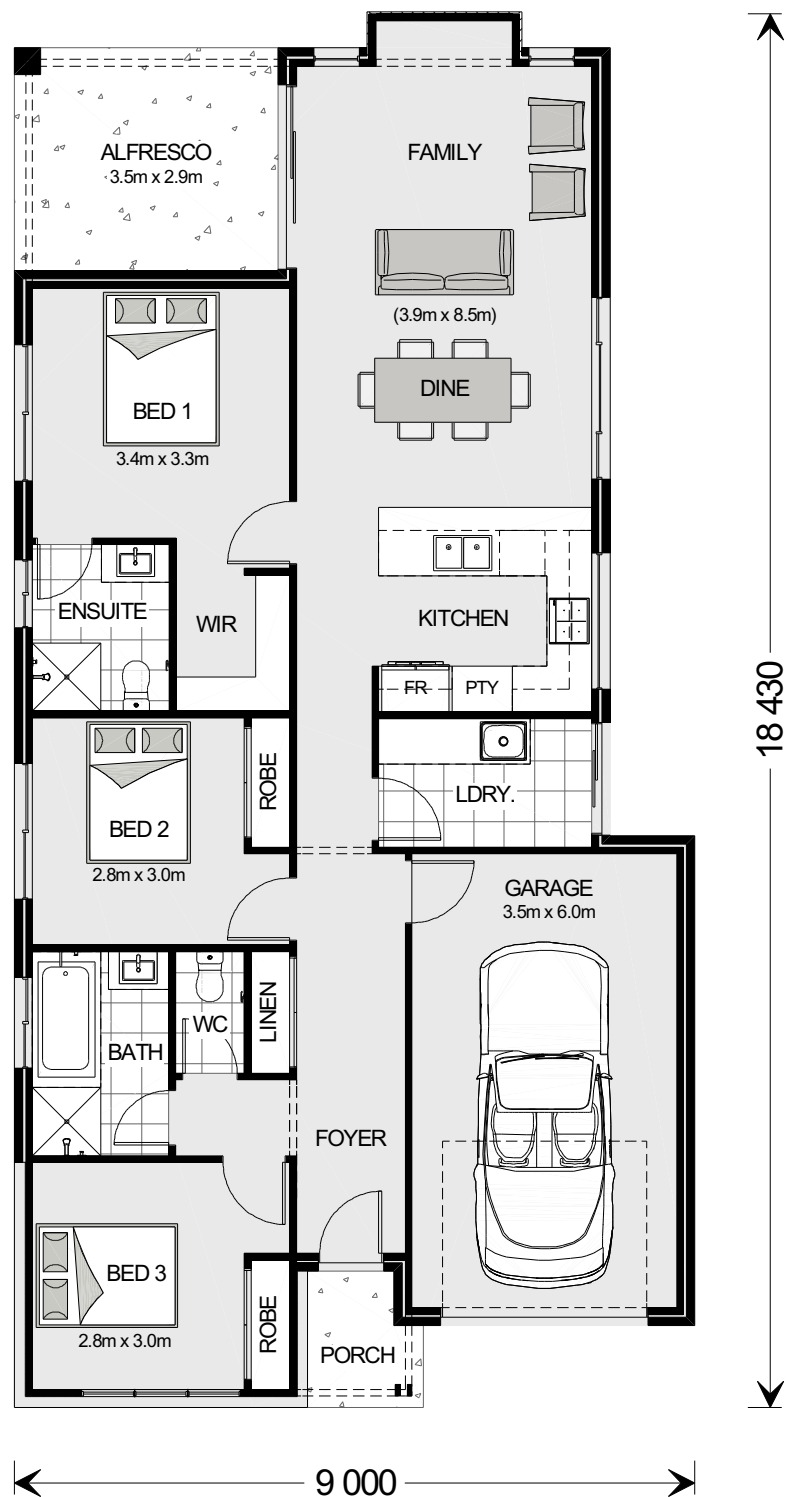


ARTISTS IMPRESSION - for illustrative purposes only
(Resort Facade Shown)

NSW ONLY

These plans are for use in NSW only and do not comply with NCC 2022 Livable Housing Design requirements.
Please refer to your state or territory regulations for further details.

PLANS ARE SUBJECT TO LOCAL COUNCIL & DEVELOPERS GUIDELINES (COVENANTS).

ARMADALE 147 Resort Streetscape Metro Series	CONCEPT 27/04/2023	FLOOR AREAS	TOTAL 147.2 m ²	Min. Lot Width 10.0 m - 12.0 m	PRESENTATION PLAN Scale 1:100 @A3	G.J. Gardner. HOMES
	© Copyright Archiman Pty Ltd exclusive to G.J. Gardner Homes Concept plans only, final working drawings may vary	INTERNAL GARAGE ALFRESCO PORCH	110.6 m ² 23.8 m ² 10.3 m ² 2.5 m ²			

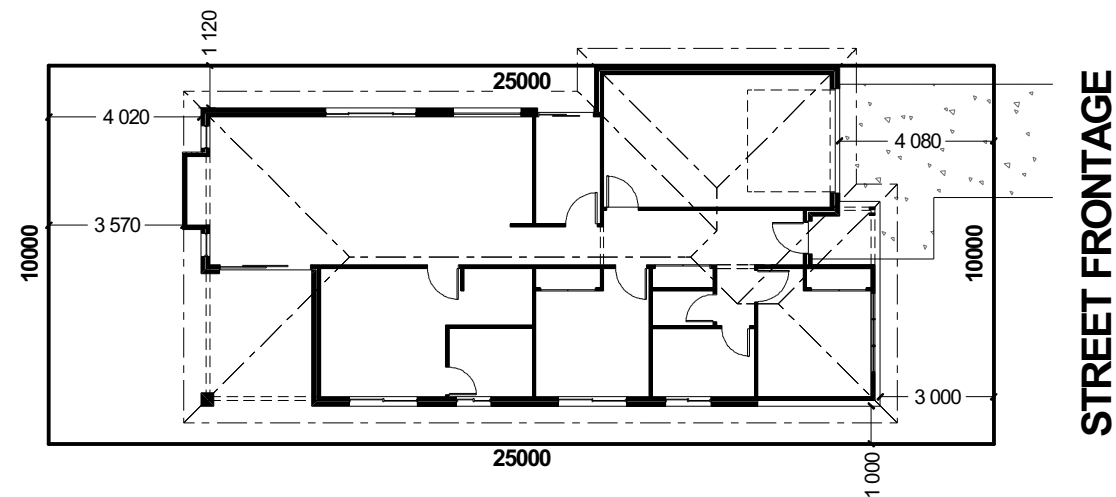

INDICATIVE SITE PLAN ONLY. ACTUAL LOT WIDTH, SIZE AND SETBACKS MAY VARY TO SUIT LOCAL REQUIREMENT'S AND MAY REQUIRE A LARGER SITE OR PLAN MODIFICATIONS TO SUIT A PARTICULAR SITE.

NSW ONLY

These plans are for use in NSW only and do not comply with NCC 2022 Livable Housing Design requirements. Please refer to your state or territory regulations for further details.

PLANS ARE SUBJECT TO LOCAL COUNCIL & DEVELOPERS GUIDELINES (COVENANTS).

ARMADALE 147
Resort Streetscape
Metro Series


CONCEPT 27/04/2023
© Copyright Archiman Pty Ltd
exclusive to
G.J. Gardner Homes
Concept plans only,
final working drawings may vary

FLOOR AREAS	TOTAL 147.2 m ²
INTERNAL	110.6 m ²
GARAGE	23.8 m ²
ALFRESCO	10.3 m ²
PORCH	2.5 m ²

Min. Lot Width
10.0 m - 12.0 m

SITE PLAN
Scale 1:200 @A3

G.J. Gardner.
HOMES

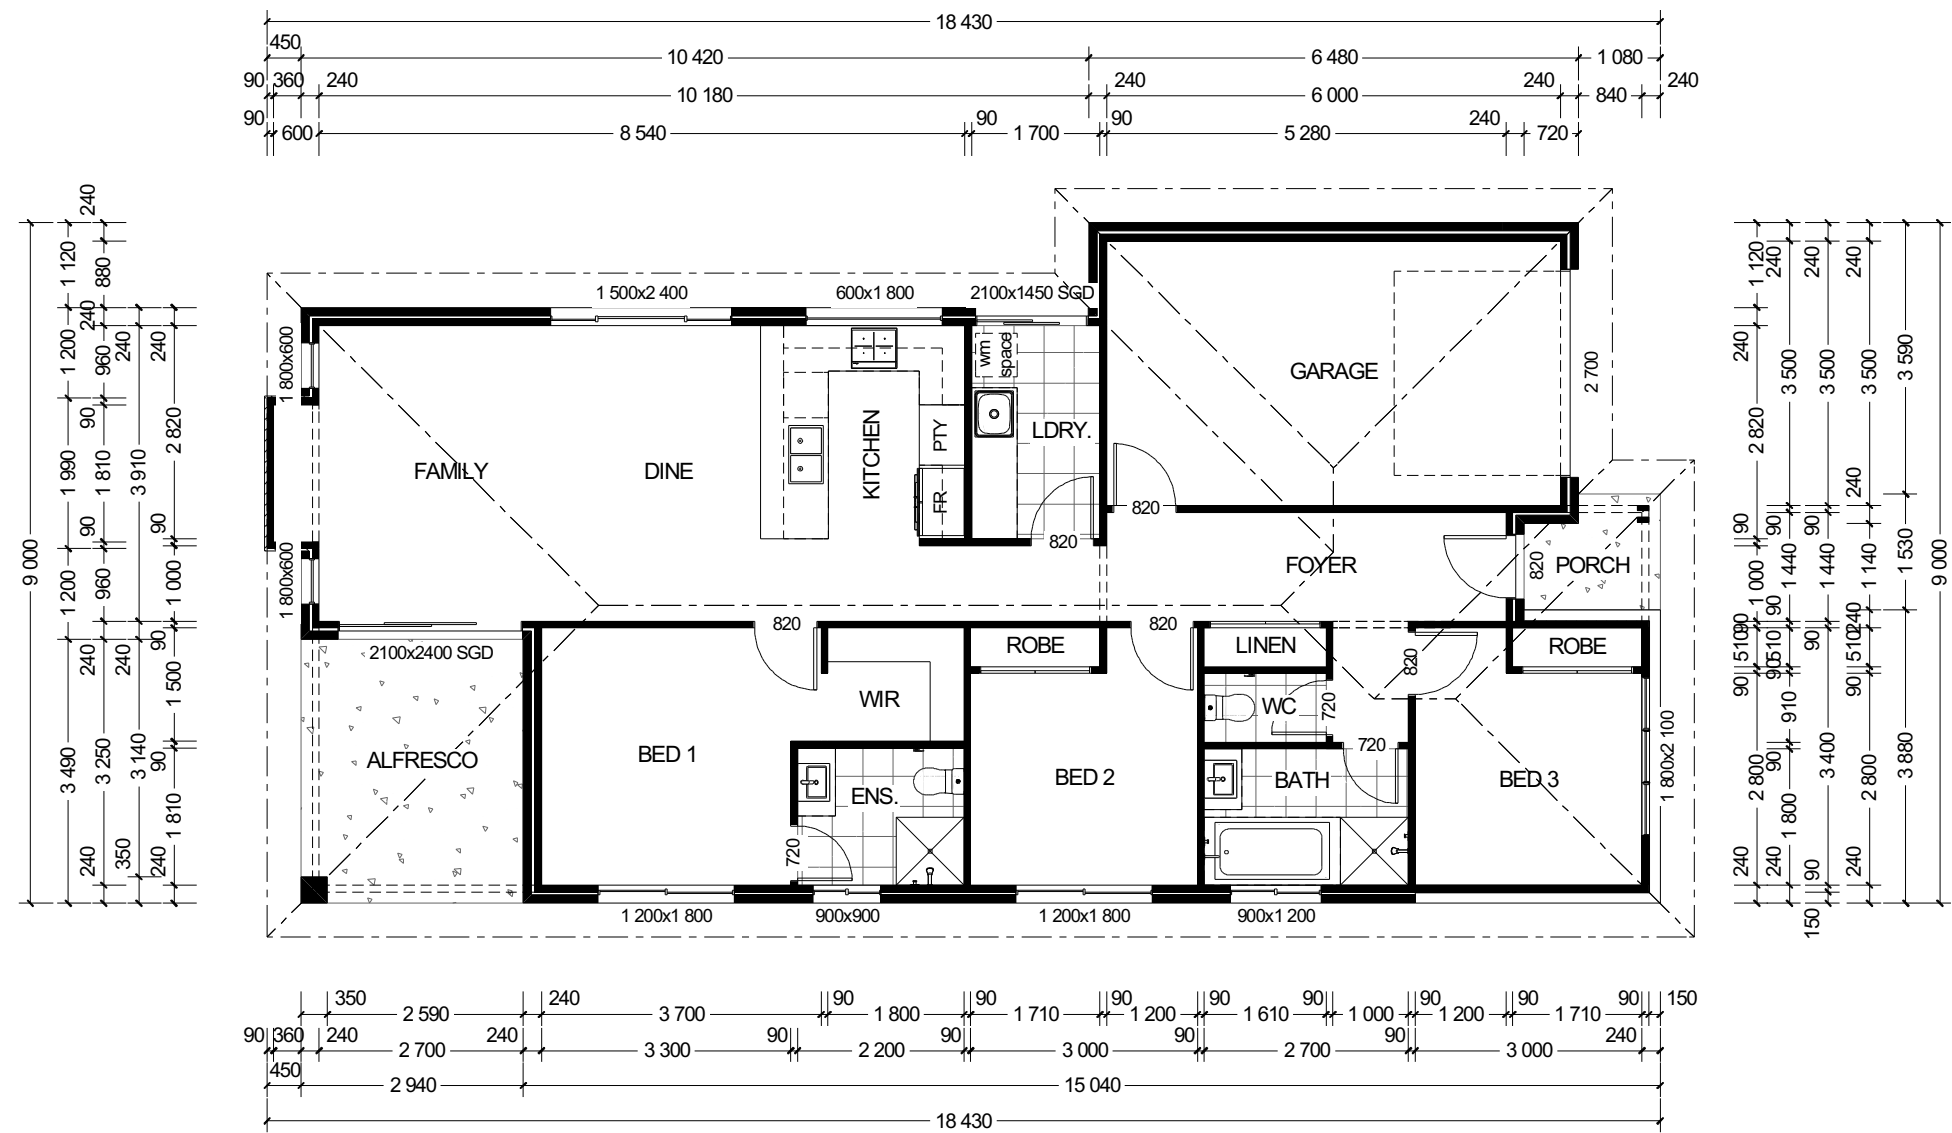

NSW ONLY

These plans are for use in NSW only and do not comply with NCC 2022 Livable Housing Design requirements. Please refer to your state or territory regulations for further details.

PLANS ARE SUBJECT TO LOCAL COUNCIL & DEVELOPERS GUIDELINES (COVENANTS).

ARMADALE 147

Resort Streetscape

Metro Series



CONCEPT 27/04/2023
© Copyright Archiman Pty Ltd
exclusive to
G.J. Gardner Homes
Concept plans only,
final working drawings may vary

FLOOR AREAS	TOTAL 147.2 m²
INTERNAL	110.6 m²
GARAGE	23.8 m²
ALFRESCO	10.3 m²
PORCH	2.5 m²

Min. Lot Width
10.0 m - 12.0 m

FLOOR PLAN
Scale 1:100 @A3

G.J. Gardner.
HOMES

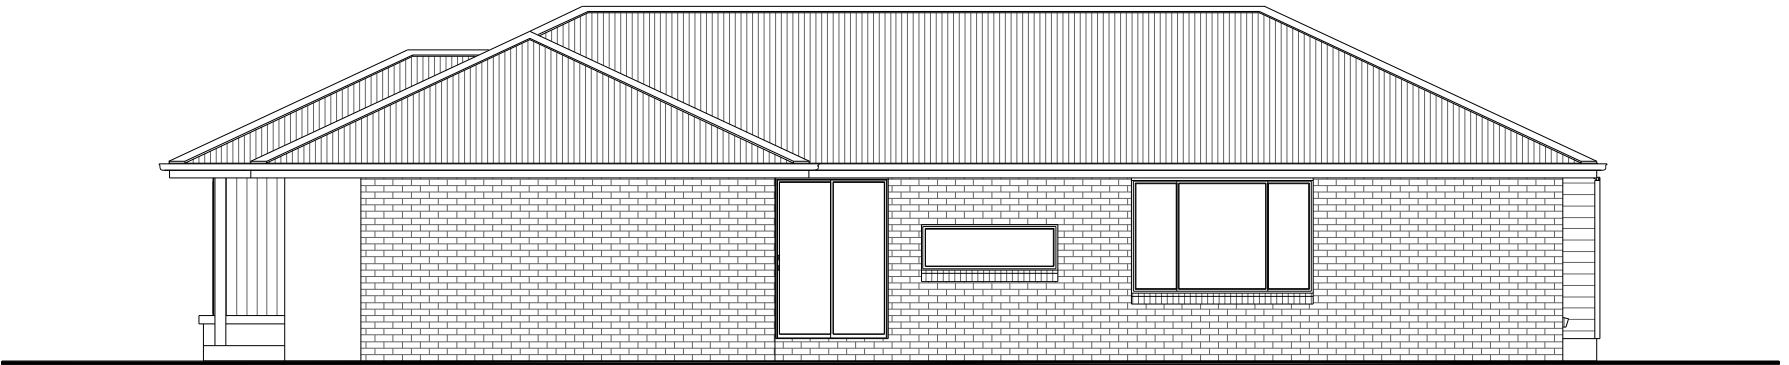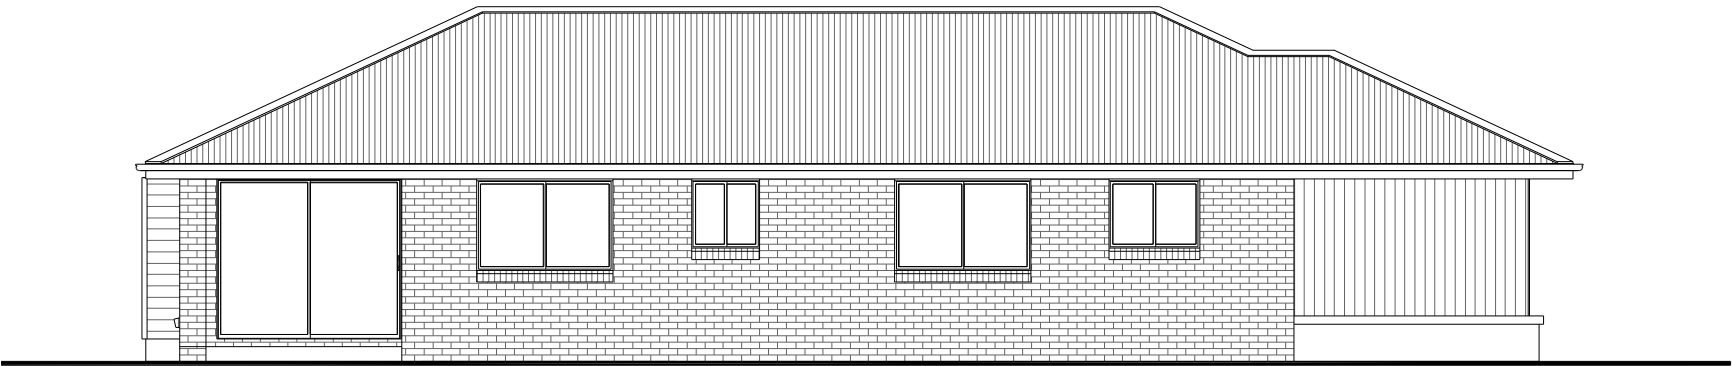

NSW ONLY

These plans are for use in NSW only and do not comply with NCC 2022 Livable Housing Design requirements. Please refer to your state or territory regulations for further details.

PLANS ARE SUBJECT TO LOCAL COUNCIL & DEVELOPERS GUIDELINES (COVENANTS).

ARMADALE 147

Resort Streetscape

Metro Series

CONCEPT 27/04/2023

© Copyright Archiman Pty Ltd
exclusive to
G.J. Gardner Homes
Concept plans only,
final working drawings may vary

FLOOR AREAS

TOTAL 147.2 m²

INTERNAL	110.6 m²
GARAGE	23.8 m²
ALFRESCO	10.3 m²
PORCH	2.5 m²

Min. Lot Width
10.0 m - 12.0 m

ELEVATIONS
Scale 1:100 @A3

G.J. Gardner.
HOMES

ELECTRICAL LEGEND

NOTE:
ALL ELECTRICAL WORK MUST
BE COMPLETED TO THE
RELEVANT AUSTRALIAN
STANDARDS AND THE
NATIONAL CONSTRUCTION
CODE OF AUSTRALIA.

NSW ONLY

LIGHTING *EEF (denotes energy efficient light fittings)


Symbol	Description	Spec.	Extra
	Ceiling Light *EEF	-	-
	Down Light *EEF	-	-
	Wall Light *EEF approx height	-	-
	Pendant / Track Light *EEF	-	-
	IXL Tastic (or similar)	-	-
	Batten Fluro Light *EEF	-	-
	Round Fluro Light *EEF	-	-
	Flood / Spot Light *EEF	-	-
TOTAL LIGHT POINTS		-	-

POWER

	Quad Power Point	-	-
	Single Power Point	-	-
	Double Power Point	-	-
	Double W/Proof Power Point	-	-
	Single W/Proof Power Point	-	-
	T.V. Point	-	-
	Phone Point	-	-
	T.V Antenna & Booster inc. SGPO	-	-
	Dishwasher Point	-	-
	Rangehood Point	-	-
	Microwave Point	-	-
	Oven Point	-	-
	Cook Top Iso point	-	-

MISCELLANEOUS

	Exhaust Fan	-	-
	Ceiling Fan (stainless steel)	-	-
	Ceiling Fan & Light (white) *EEF	-	-
	Meter Box	-	-
	Hot Water Service	-	-
	Smoke Detectors	-	-
	Dimmer Switch	-	-
	Two Way Switch	-	-
	A/C Condensor Iso Point	-	-

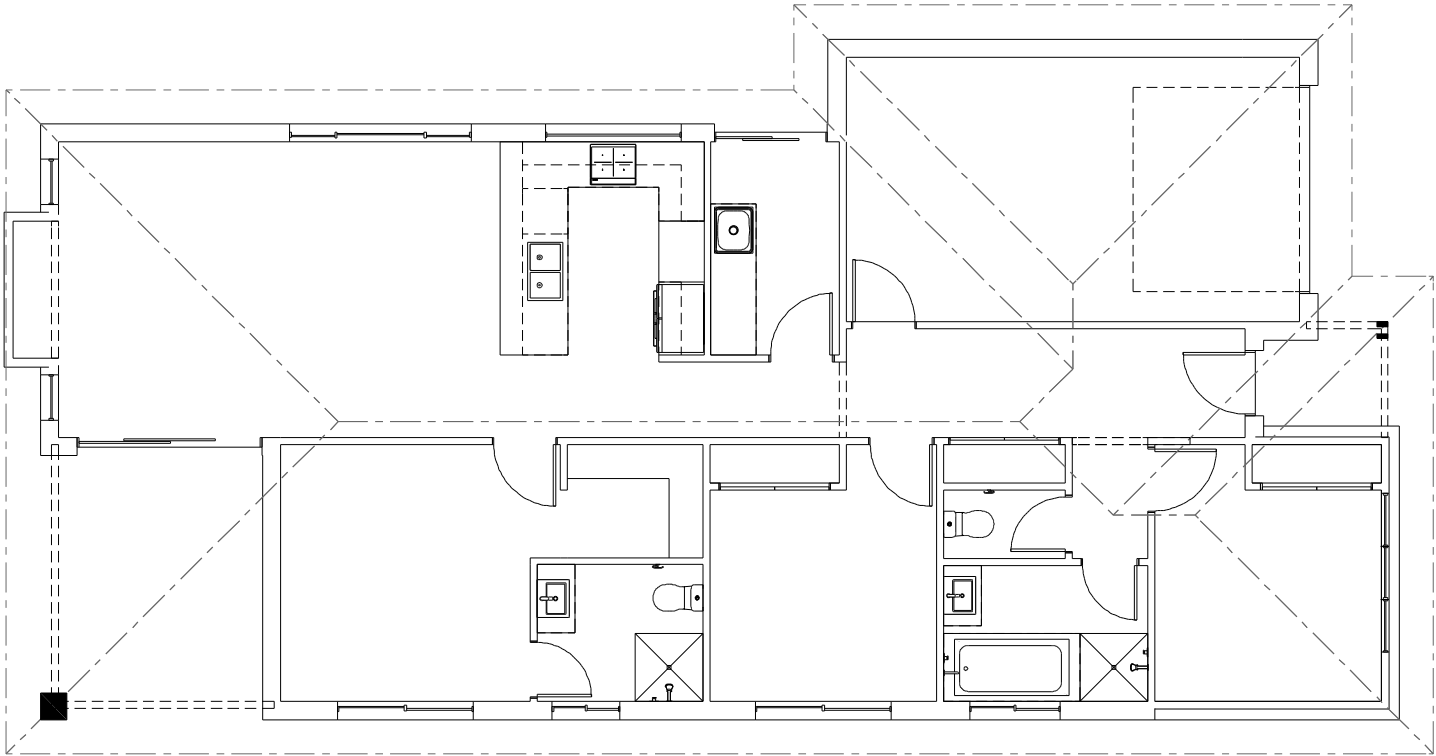

NSW ONLY

These plans are for use in NSW only and do not comply with NCC 2022 Livable Housing Design requirements.
Please refer to your state or territory regulations for further details.

ARMADALE 147

Resort Streetscape

Metro Series

CONCEPT27/04/2023

© Copyright Archiman Pty Ltd
exclusive to
G.J. Gardner Homes
Concept plans only,
final working drawings may vary

FLOOR AREAS

INTERNAL
GARAGE
ALFRESCO
PORCH

TOTAL147.2 m²

110.6 m²
23.8 m²
10.3 m²
2.5 m²

PLANS ARE SUBJECT TO LOCAL COUNCIL & DEVELOPERS GUIDELINES (COVENANTS).

Min. Lot Width
10.0 m - 12.0 m

ELECTRICAL PLAN
Scale 1:100 @A3

G.J. Gardner.

HOMES