




ARTISTS IMPRESSION - for illustrative purposes only
(Mandalay 338 Hamptons Facade)

NCC Compatible		PLANS ARE SUBJECT TO LOCAL COUNCIL & DEVELOPERS GUIDELINES (COVENANTS).			
MANDALAY 300 Hamptons Streetscape Element Series	CONCEPT 16/05/2024	TOTAL FLOOR AREA = 299.8 m²	Min. Lot Width 17 m - 19 m	ARTIST IMPRESSION N.T.S.	G.J. Gardner. HOMES
	© Copyright Archiman Pty Ltd exclusive to G.J. Gardner Homes Concept plans only, final working drawings may vary	LIVING 221.6 m² GARAGE 39.3 m² ALFRESCO 26.8 m² PORCH 12.1 m²			

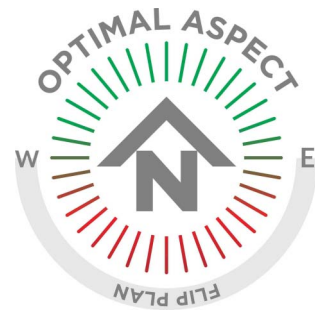

NCC Compatible

PLANS ARE SUBJECT TO LOCAL COUNCIL & DEVELOPERS GUIDELINES (COVENANTS).

MANDALAY 300
Hamptons Streetscape
Element Series

CONCEPT 16/05/2024
© Copyright Archiman Pty Ltd
exclusive to
G.J. Gardner Homes
Concept plans only,
final working drawings may vary



TOTAL FLOOR AREA = 299.8 m²

LIVING 221.6 m²
GARAGE 39.3 m²
ALFRESCO 26.8 m²
PORCH 12.1 m²

Min. Lot Width
17 m - 19 m

PRESENTATION PLAN
Scale 1:100 @A3

G.J. Gardner.
HOMES

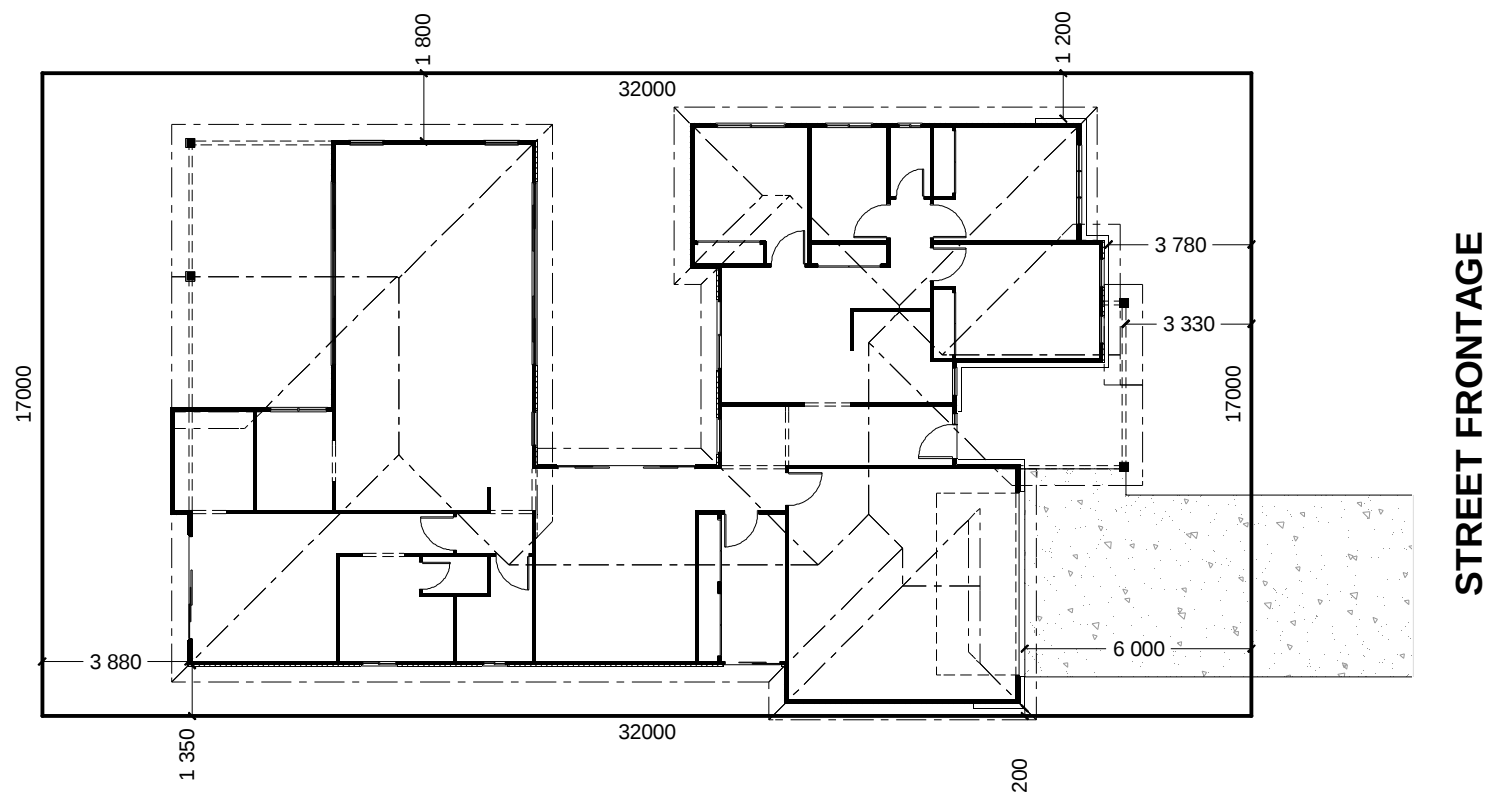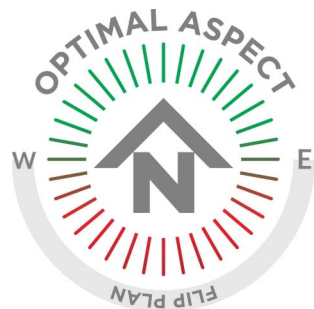

INDICATIVE SITE PLAN ONLY. ACTUAL LOT WIDTH, SIZE AND SETBACKS MAY VARY TO SUIT LOCAL REQUIREMENT'S AND MAY REQUIRE A LARGER SITE OR PLAN MODIFICATIONS TO SUIT A PARTICULAR SITE.

NCC Compatible

PLANS ARE SUBJECT TO LOCAL COUNCIL & DEVELOPERS GUIDELINES (COVENANTS).

MANDALAY 300

Hamptons Streetscape

Element Series

CONCEPT 16/05/2024

© Copyright Archiman Pty Ltd
exclusive to
G.J. Gardner Homes
Concept plans only,
final working drawings may vary



TOTAL FLOOR AREA = 299.8 m²

LIVING	221.6 m ²
GARAGE	39.3 m ²
ALFRESCO	26.8 m ²
PORCH	12.1 m ²


Min. Lot Width
17 m - 19 m

SITE PLAN
Scale 1:200 @A3

G.J. Gardner.
HOMES

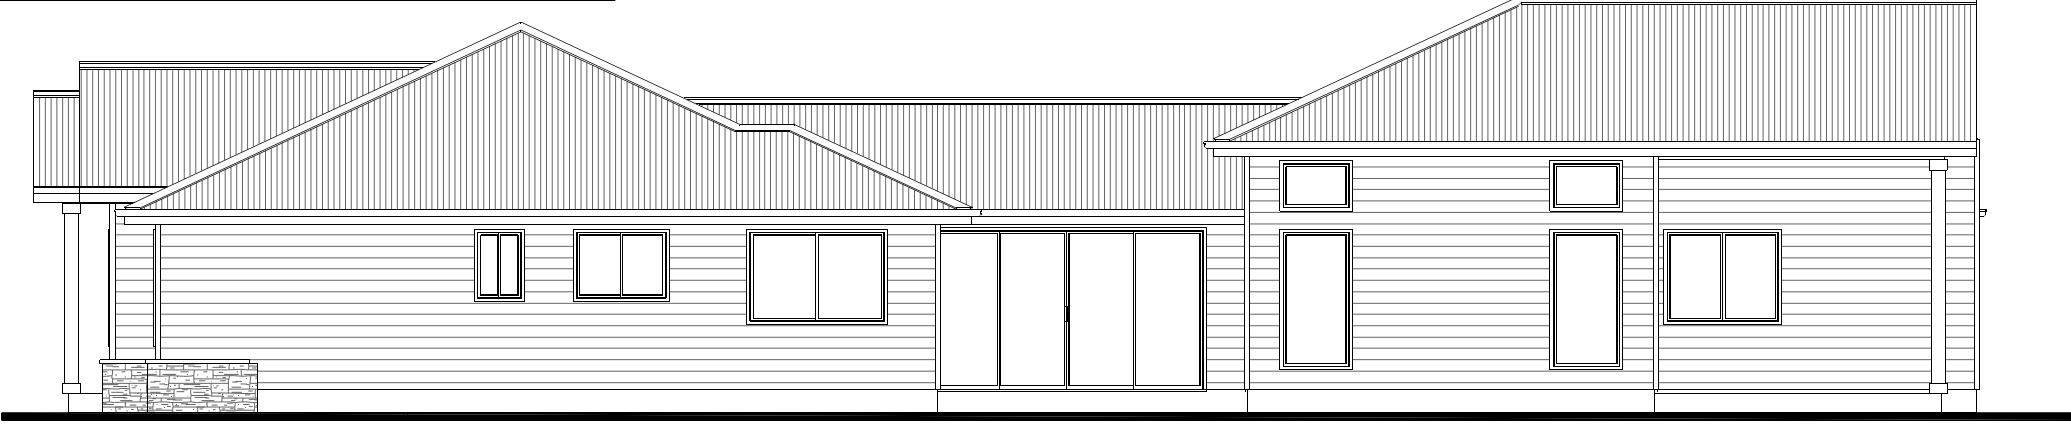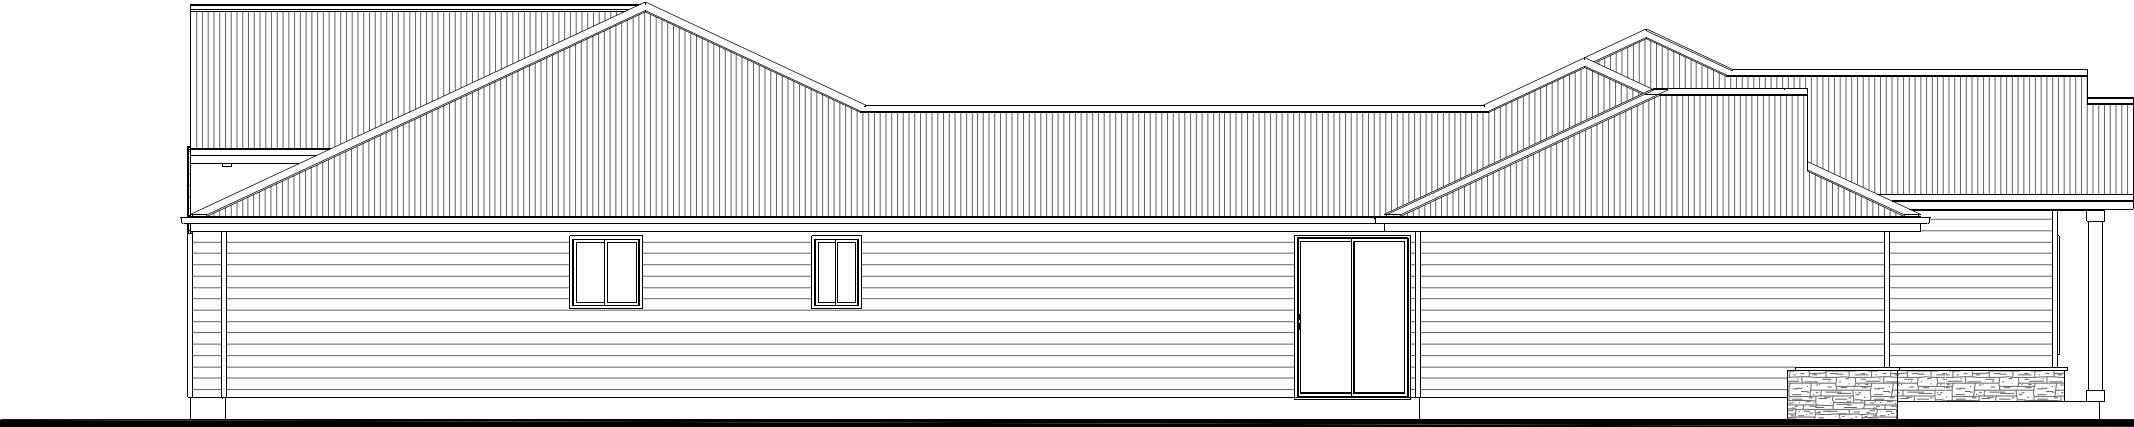

NCC Compatible			PLANS ARE SUBJECT TO LOCAL COUNCIL & DEVELOPERS GUIDELINES (COVENANTS).		
MANDALAY 300 Hamptons Streetscape Element Series	CONCEPT 16/05/2024	TOTAL FLOOR AREA = 299.8 m²	Min. Lot Width 17 m - 19 m	ELEVATIONS Scale 1:100 @A3	G.J. Gardner. HOMES
	© Copyright Archiman Pty Ltd exclusive to G.J. Gardner Homes Concept plans only, final working drawings may vary	LIVING 221.6 m² GARAGE 39.3 m² ALFRESCO 26.8 m² PORCH 12.1 m²			

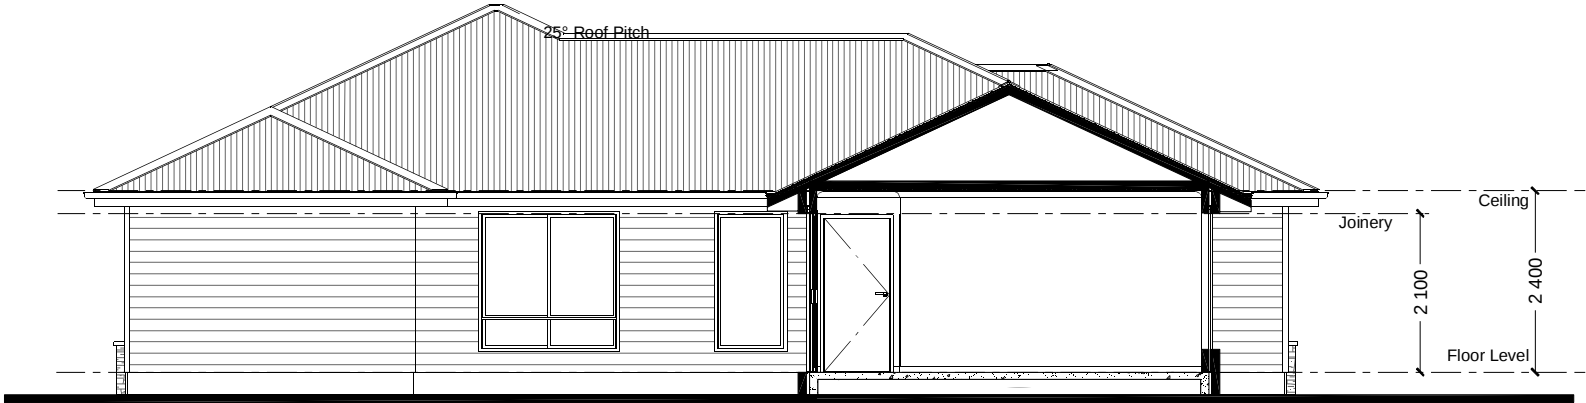

NCC Compatible

PLANS ARE SUBJECT TO LOCAL COUNCIL & DEVELOPERS GUIDELINES (COVENANTS).

MANDALAY 300

Hamptons Streetscape

Element Series

CONCEPT 16/05/2024

TOTAL FLOOR AREA = 299.8 m²

© Copyright Archiman Pty Ltd
exclusive to
G.J. Gardner Homes
Concept plans only,
final working drawings may vary

LIVING 221.6 m²
GARAGE 39.3 m²
ALFRESCO 26.8 m²
PORCH 12.1 m²

Min. Lot Width
17 m - 19 m

SECTIONS
Scale 1:100 @A3

G.J. Gardner.
HOMES

ELECTRICAL LEGEND

NOTE:
ALL ELECTRICAL WORK MUST
BE COMPLETED TO THE
RELEVANT AUSTRALIAN
STANDARDS AND THE
NATIONAL CONSTRUCTION
CODE OF AUSTRALIA.

LIGHTING *EEF (denotes energy efficient light fittings)


Symbol	Description	Spec.	Extra
	Ceiling Light *EEF	-	-
	Down Light *EEF	-	-
	Wall Light *EEF approx height	-	-
	Pendant / Track Light *EEF	-	-
	IXL Tastic (or similar)	-	-
	Batten Fluro Light *EEF	-	-
	Round Fluro Light *EEF	-	-
	Flood / Spot Light *EEF	-	-
TOTAL LIGHT POINTS		-	-

POWER

	Quad Power Point	-	-
	Single Power Point	-	-
	Double Power Point	-	-
	Double W/Proof Power Point	-	-
	Single W/Proof Power Point	-	-
	T.V. Point	-	-
	Phone Point	-	-
	T.V Antenna & Booster inc. SGPO	-	-
	Dishwasher Point	-	-
	Rangehood Point	-	-
	Microwave Point	-	-
	Oven Point	-	-
	Cook Top Iso point	-	-

MISCELLANEOUS

	Exhaust Fan	-	-
	Ceiling Fan (stainless steel)	-	-
	Ceiling Fan & Light (white) *EEF	-	-
	Meter Box	-	-
	Hot Water Service	-	-
	Smoke Detectors	-	-
	Dimmer Switch	-	-
	Two Way Switch	-	-
	A/C Condensor Iso Point	-	-

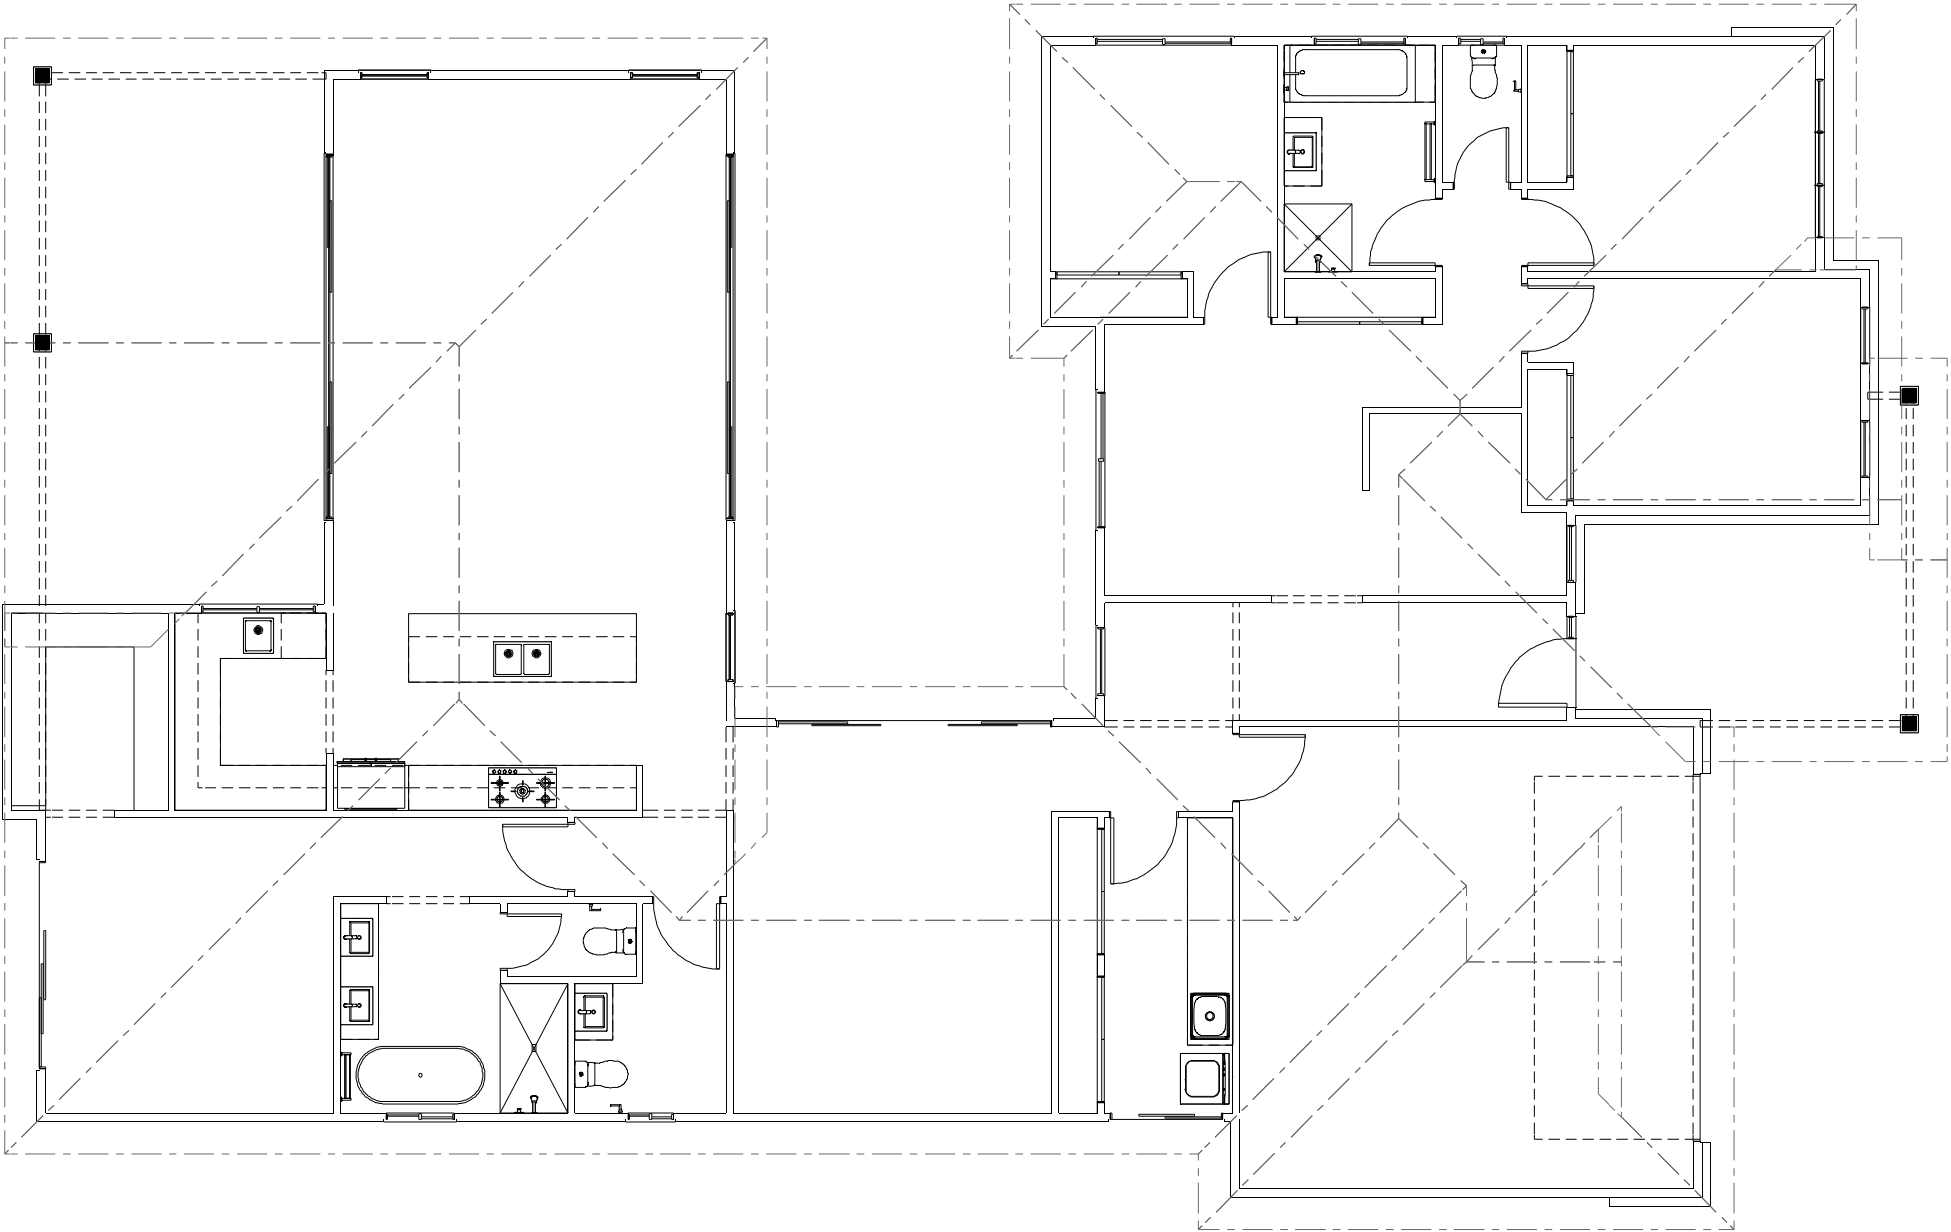

NCC Compatible

PLANS ARE SUBJECT TO LOCAL COUNCIL & DEVELOPERS GUIDELINES (COVENANTS).

MANDALAY 300 Hamptons Streetscape Element Series	CONCEPT 16/05/2024	TOTAL FLOOR AREA = 299.8 m ²	Min. Lot Width 17 m - 19 m	ELECTRICAL PLAN Scale 1:100 @A3	G.J. Gardner. HOMES	
	© Copyright Archiman Pty Ltd exclusive to G.J. Gardner Homes Concept plans only, final working drawings may vary	LIVING 221.6 m ² GARAGE 39.3 m ² ALFRESCO 26.8 m ² PORCH 12.1 m ²				