



ARTISTS IMPRESSION - for illustrative purposes only
(Sacramento 380 Resort Facade)

NCC Compatible

PLANS ARE SUBJECT TO LOCAL COUNCIL & DEVELOPERS GUIDELINES (COVENANTS).

SACRAMENTO 380

Resort Streetscape

Element Series


CONCEPT	12/03/2024	TOTAL FLOOR AREA = 380.0 m²			
© Copyright Archiman Pty Ltd exclusive to G.J. Gardner Homes Concept plans only, final working drawings may vary		GF LIVING	153.2 m²	UF LIVING	150.0 m²
		GARAGE	38.3 m²	VOID	6.3 m²
		ALFRESCO	21.4 m²	BALCONY	4.6 m²
		PORCH	6.2 m²		
		GF TOTAL	219.1 m²	UF TOTAL	160.9 m²

Min. Lot Width
16 m - 18 m

ARTIST IMPRESSION
N.T.S.

G.J. Gardner.

HOMES

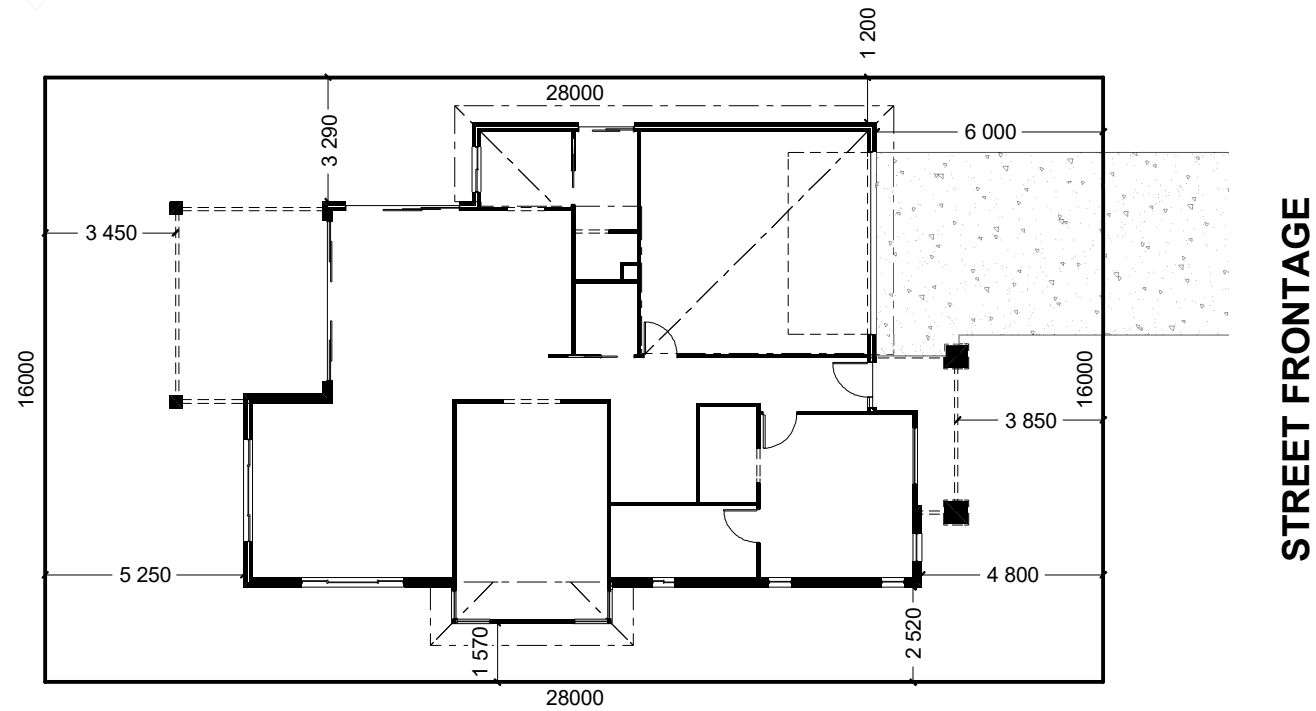

INDICATIVE SITE PLAN ONLY. ACTUAL LOT WIDTH, SIZE AND SETBACKS MAY VARY TO SUIT LOCAL REQUIREMENT'S AND MAY REQUIRE A LARGER SITE OR PLAN MODIFICATIONS TO SUIT A PARTICULAR SITE.

NCC Compatible

PLANS ARE SUBJECT TO LOCAL COUNCIL & DEVELOPERS GUIDELINES (COVENANTS).

SACRAMENTO 380

Resort Streetscape

Element Series

CONCEPT 12/03/2024
© Copyright Archiman Pty Ltd
exclusive to
G.J. Gardner Homes
Concept plans only,
final working drawings may vary

TOTAL FLOOR AREA = 380.0 m²			
GF LIVING	153.2 m²	UF LIVING	150.0 m²
GARAGE	38.3 m²	VOID	6.3 m²
ALFRESCO	21.4 m²	BALCONY	4.6 m²
PORCH	6.2 m²		
GF TOTAL	219.1 m²	UF TOTAL	160.9 m²

Min. Lot Width
16 m - 18 m

SITE PLAN
Scale 1:200 @A3

G.J. Gardner.
HOMES

NCC Compatible

SACRAMENTO 380

Resort Streetscape

Element Series

CONCEPT12/03/2024

© Copyright Archiman Pty Ltd
exclusive to
G.J. Gardner Homes
Concept plans only,
final working drawings may vary

TOTAL FLOOR AREA = 380.0 m²			
GF LIVING	153.2 m²	UF LIVING	150.0 m²
GARAGE	38.3 m²	VOID	6.3 m²
ALFRESCO	21.4 m²	BALCONY	4.6 m²
PORCH	6.2 m²		
GF TOTAL	219.1 m²	UF TOTAL	160.9 m²

PLANS ARE SUBJECT TO LOCAL COUNCIL & DEVELOPERS GUIDELINES (COVENANTS).




Min. Lot Width
16 m - 18 m

GROUND FLOOR PLAN
Scale 1:100 @A3

G.J. Gardner.

HOMES



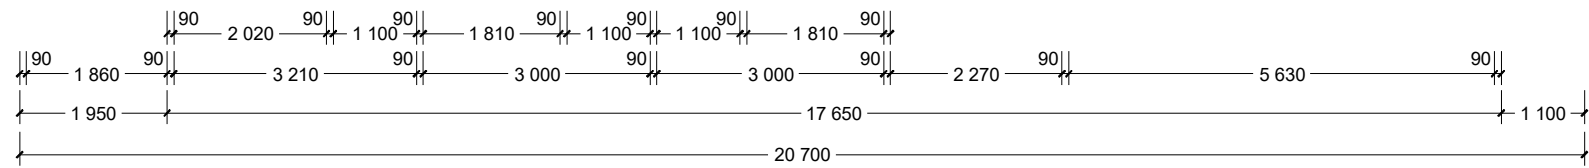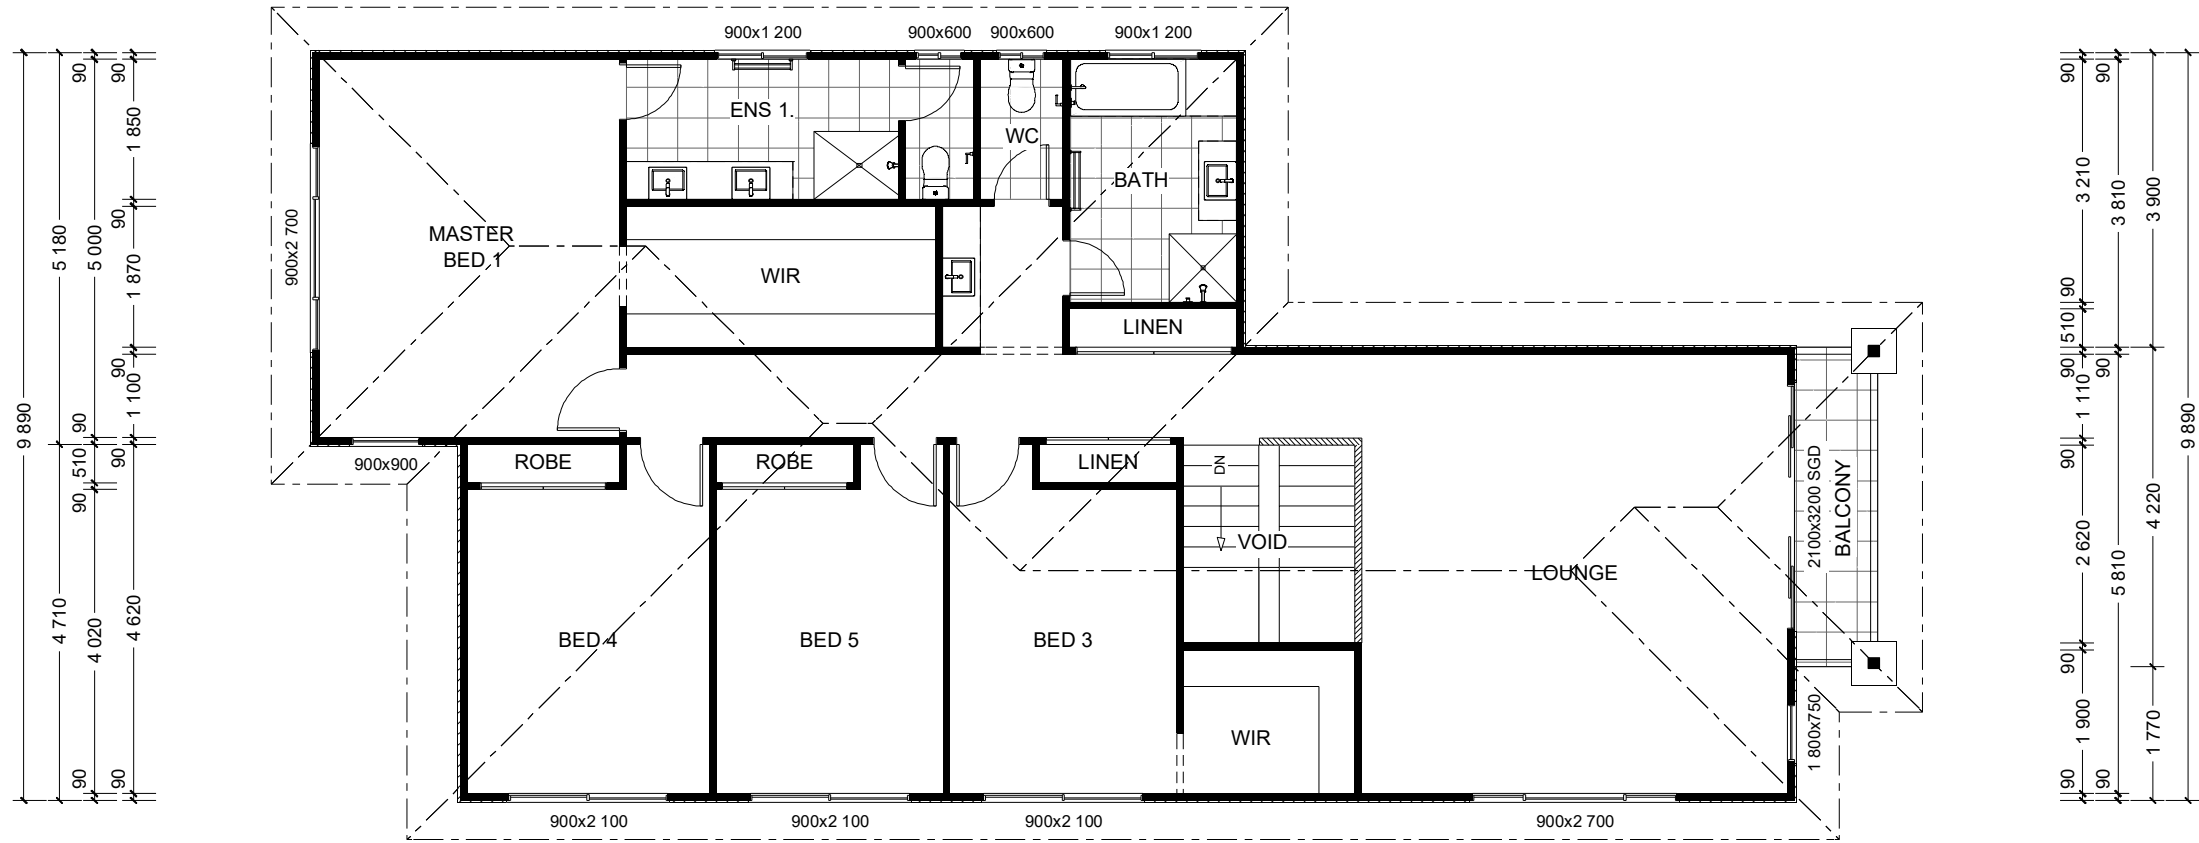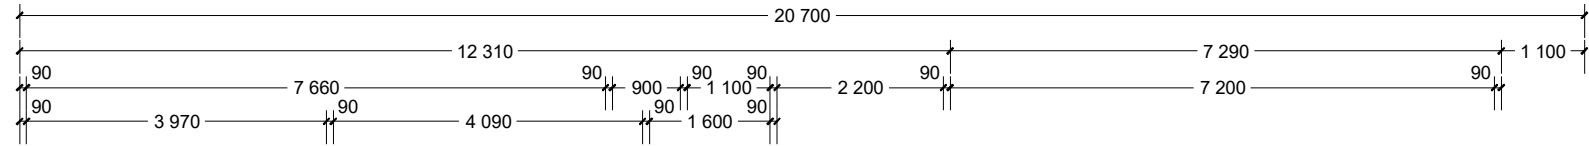

NCC Compatible

PLANS ARE SUBJECT TO LOCAL COUNCIL & DEVELOPERS GUIDELINES (COVENANTS).

SACRAMENTO 380

Resort Streetscape

Element Series

CONCEPT 12/03/2024
© Copyright Archiman Pty Ltd
exclusive to
G.J. Gardner Homes
Concept plans only,
final working drawings may vary

TOTAL FLOOR AREA = 380.0 m²			
GF LIVING	153.2 m²	UF LIVING	150.0 m²
GARAGE	38.3 m²	VOID	6.3 m²
ALFRESCO	21.4 m²	BALCONY	4.6 m²
PORCH	6.2 m²		
GF TOTAL	219.1 m²	UF TOTAL	160.9 m²

Min. Lot Width
16 m - 18 m

UPPER FLOOR PLAN
Scale 1:100 @A3

G.J. Gardner.
HOMES



NCC Compatible

PLANS ARE SUBJECT TO LOCAL COUNCIL & DEVELOPERS GUIDELINES (COVENANTS).

SACRAMENTO 380

Resort Streetscape

Element Series

CONCEPT12/03/2024

© Copyright Archiman Pty Ltd
exclusive to
G.J. Gardner Homes
Concept plans only,
final working drawings may vary

TOTAL FLOOR AREA = 380.0 m²			
GF LIVING	153.2 m²	UF LIVING	150.0 m²
GARAGE	38.3 m²	VOID	6.3 m²
ALFRESCO	21.4 m²	BALCONY	4.6 m²
PORCH	6.2 m²		
GF TOTAL	219.1 m²	UF TOTAL	160.9 m²

Min. Lot Width

16 m - 18 m

ELEVATIONS

Scale 1:100 @A3

G.J. Gardner.

HOMES

ELECTRICAL LEGEND

NOTE:
ALL ELECTRICAL WORK MUST
BE COMPLETED TO THE
RELEVANT AUSTRALIAN
STANDARDS AND THE
NATIONAL CONSTRUCTION
CODE OF AUSTRALIA.

LIGHTING *EEF (denotes energy efficient light fittings)



Symbol	Description	Spec.	Extra
	Ceiling Light *EEF	-	-
	Down Light *EEF	-	-
	Wall Light *EEF approx height	-	-
	Pendant / Track Light *EEF	-	-
	IXL Tastic (or similar)	-	-
	Batten Fluro Light *EEF	-	-
	Round Fluro Light *EEF	-	-
	Flood / Spot Light *EEF	-	-
TOTAL LIGHT POINTS		-	-

POWER

	Quad Power Point	-	-
	Single Power Point	-	-
	Double Power Point	-	-
	Double W/Proof Power Point	-	-
	Single W/Proof Power Point	-	-
	T.V. Point	-	-
	Phone Point	-	-
	T.V. Antenna & Booster inc. SGPO	-	-
	Dishwasher Point	-	-
	Rangehood Point	-	-
	Microwave Point	-	-
	Oven Point	-	-
	Cook Top Iso point	-	-

MISCELLANEOUS

	Exhaust Fan	-	-
	Ceiling Fan (stainless steel)	-	-
	Ceiling Fan & Light (white) *EEF	-	-
	Meter Box	-	-
	Hot Water Service	-	-
	Smoke Detectors	-	-
	Dimmer Switch	-	-
	Two Way Switch	-	-
	A/C Condensor Iso Point	-	-

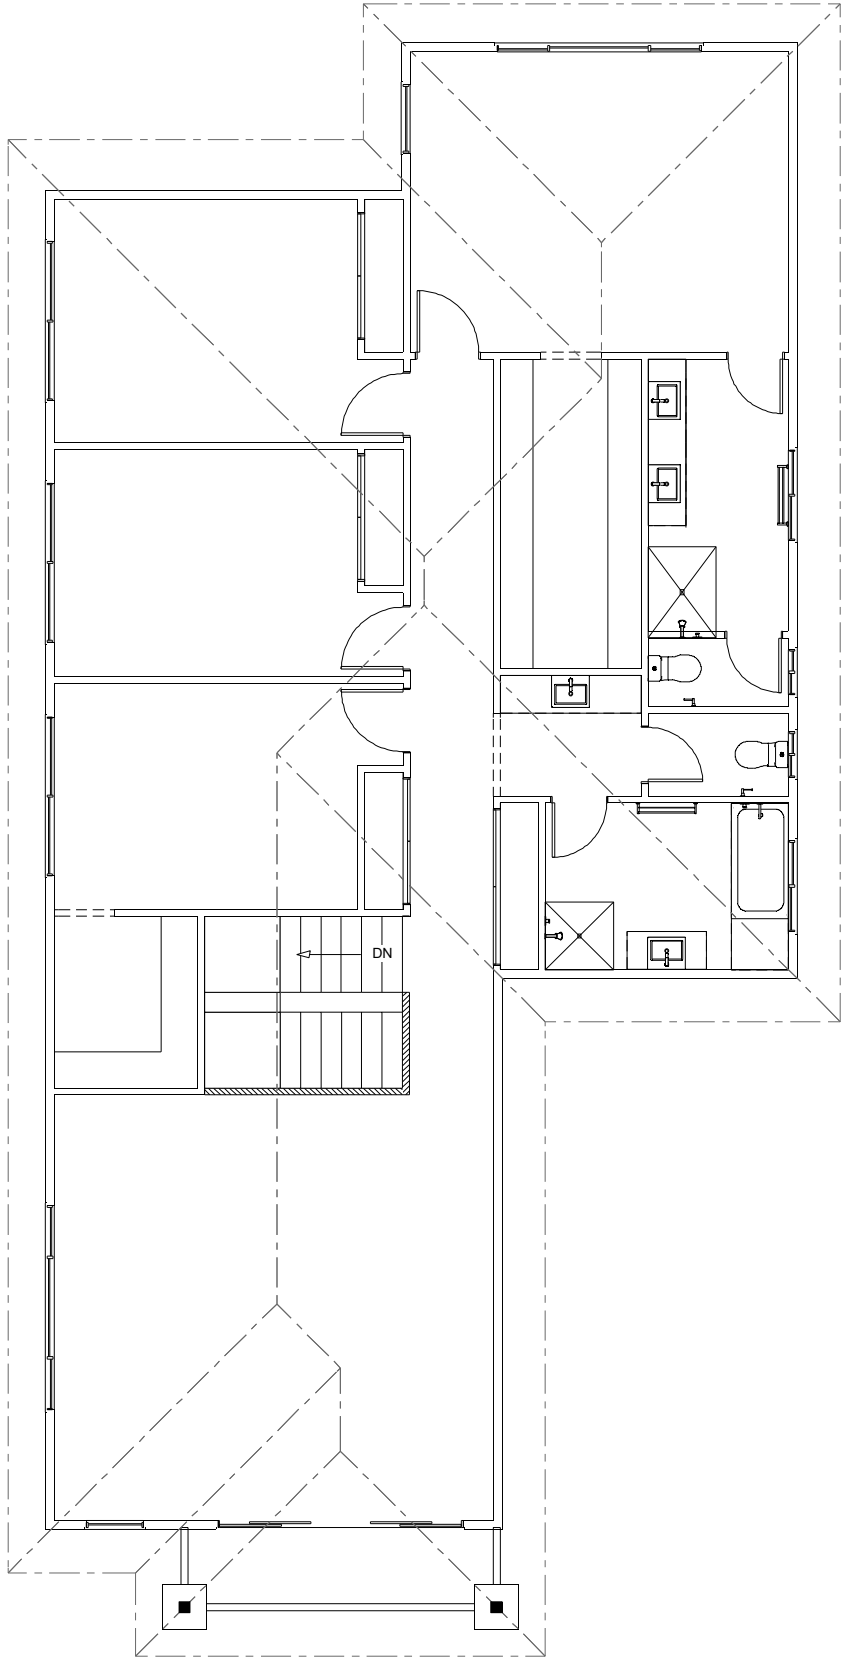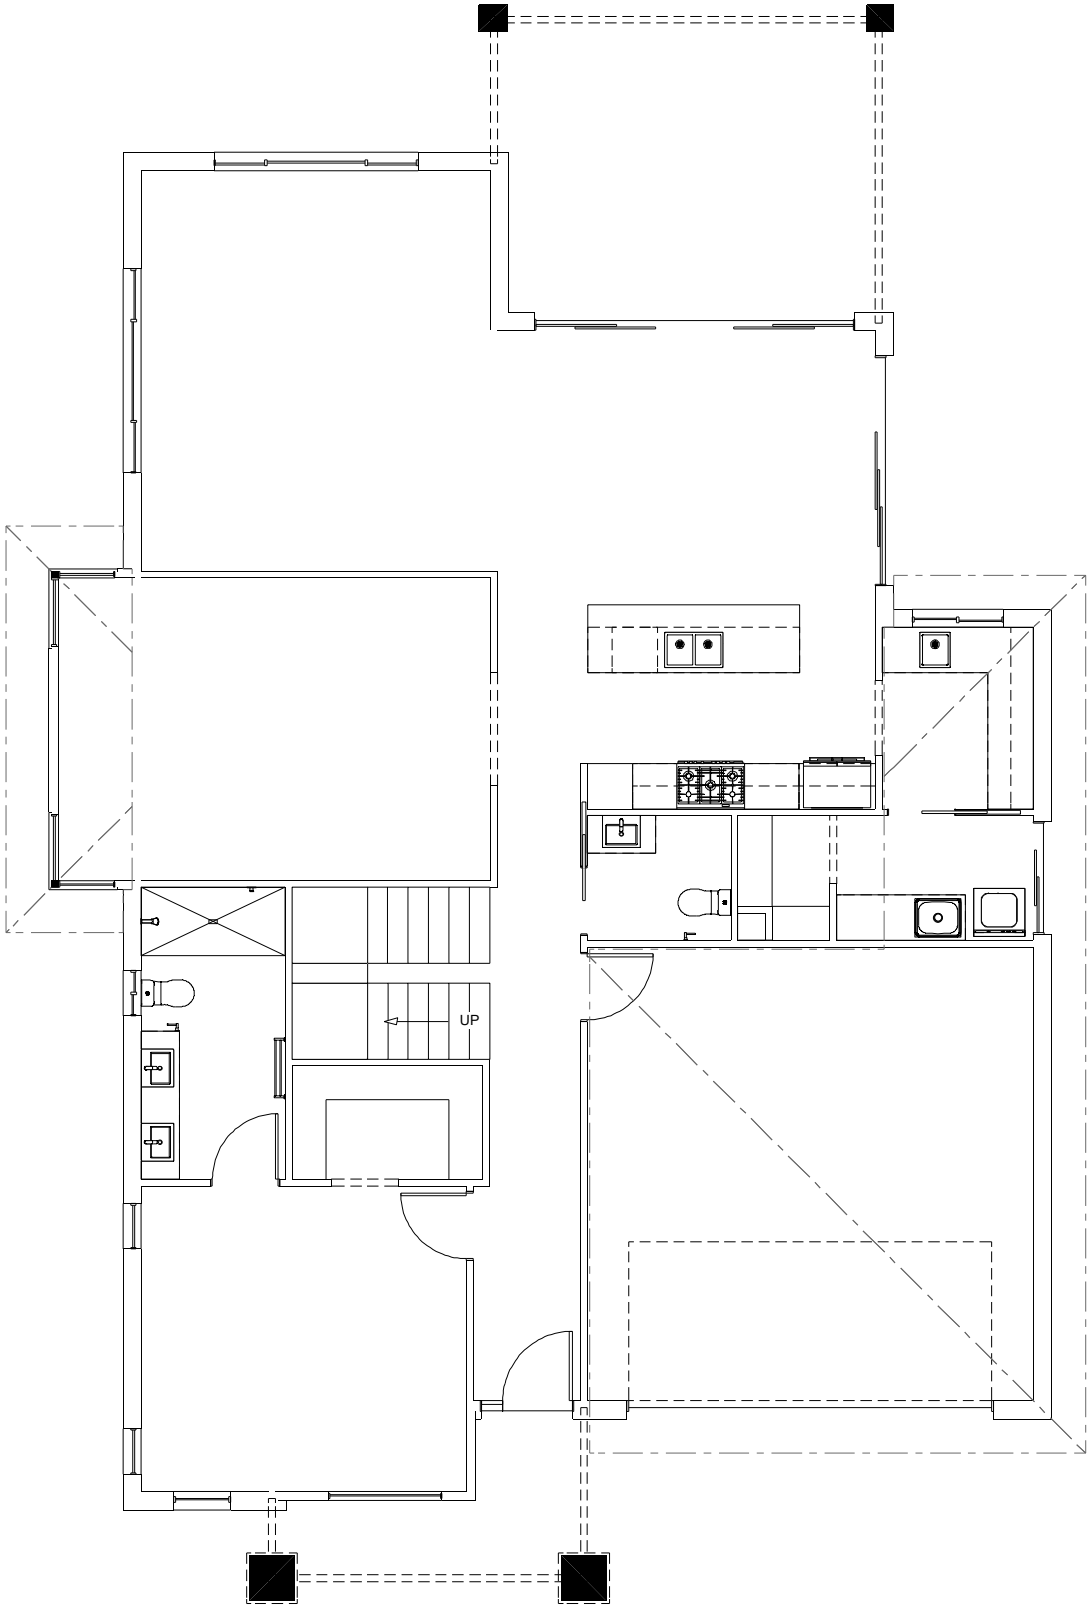

NCC Compatible

PLANS ARE SUBJECT TO LOCAL COUNCIL & DEVELOPERS GUIDELINES (COVENANTS).

SACRAMENTO 380

Resort Streetscape

Element Series

CONCEPT 12/03/2024

© Copyright Archiman Pty Ltd
exclusive to
G.J. Gardner Homes
Concept plans only,
final working drawings may vary

TOTAL FLOOR AREA = 380.0 m²

GF LIVING	153.2 m²	UF LIVING	150.0 m²
GARAGE	38.3 m²	VOID	6.3 m²
ALFRESCO	21.4 m²	BALCONY	4.6 m²
PORCH	6.2 m²		

GF TOTAL	219.1 m²	UF TOTAL	160.9 m²
----------	----------	----------	----------

Min. Lot Width
16 m - 18 m

ELECTRICAL PLAN
Scale 1:100 @A3

G.J. Gardner.

HOMES