



ARTISTS IMPRESSION - for illustrative purposes only
(Sacramento 380 Classic Facade)

NCC Compatible

PLANS ARE SUBJECT TO LOCAL COUNCIL & DEVELOPERS GUIDELINES (COVENANTS).

SACRAMENTO 380

Classic Streetscape

Element Series


CONCEPT	12/03/2024	TOTAL FLOOR AREA = 377.8 m ²			
© Copyright Archiman Pty Ltd exclusive to G.J. Gardner Homes Concept plans only, final working drawings may vary		GF LIVING	155.6 m ²	UF LIVING	153.5 m ²
		GARAGE	38.3 m ²	VOID	6.3 m ²
		ALFRESCO	21.4 m ²		
		PORCH	2.7 m ²		
		GF TOTAL	218.0 m ²	UF TOTAL	159.8 m ²

Min. Lot Width
16 m - 18 m

ARTIST IMPRESSION
N.T.S.

G.J. Gardner.

HOMES

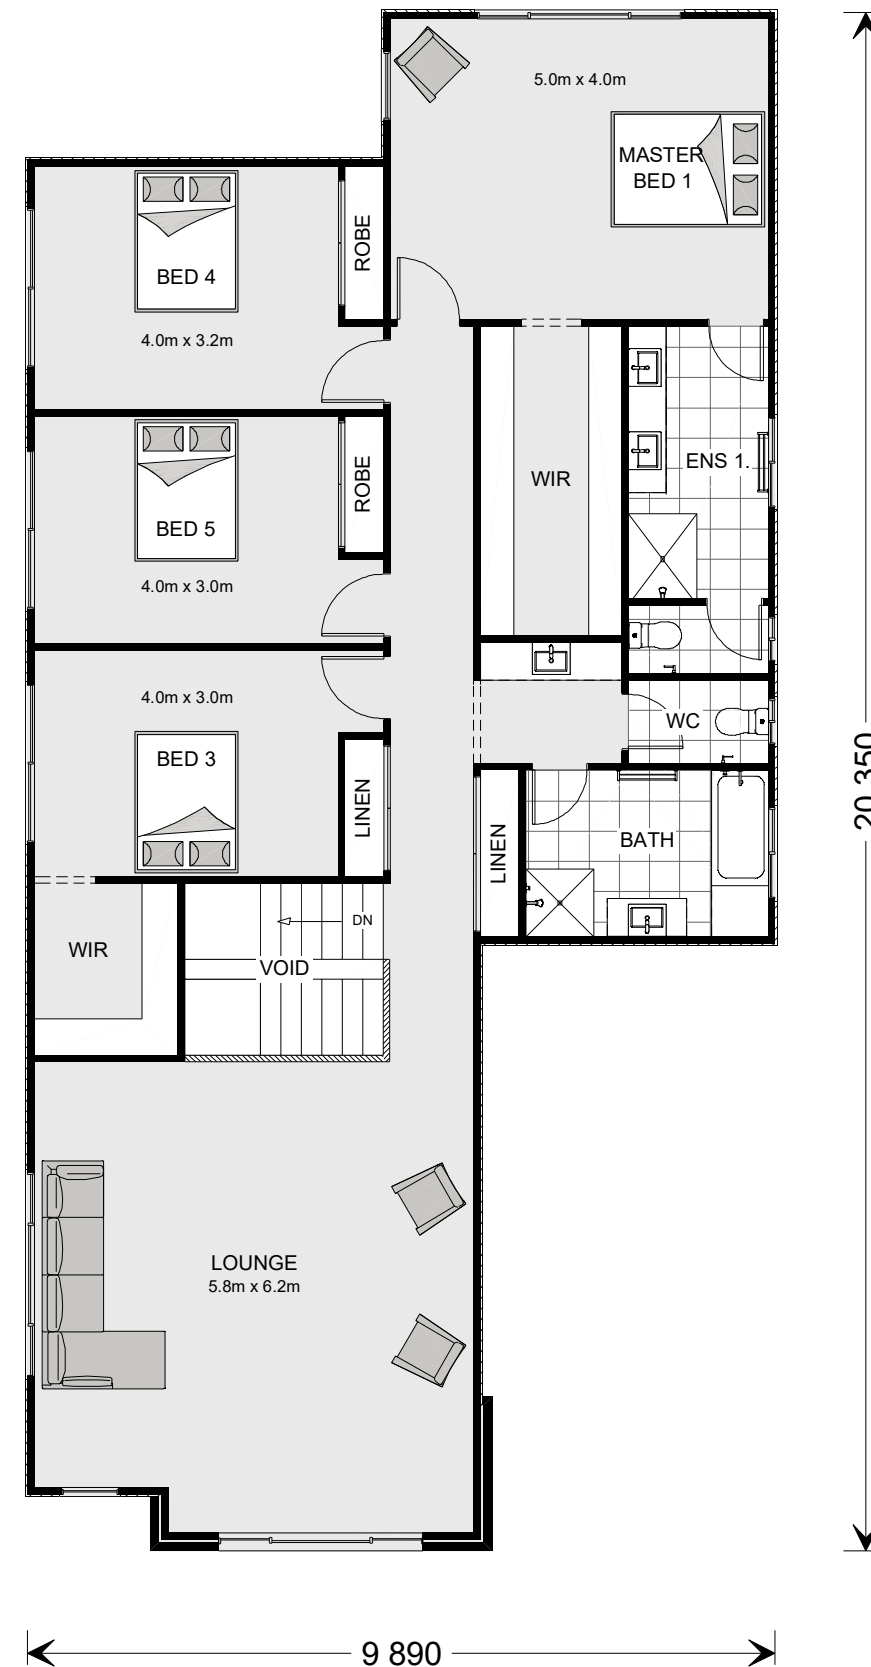

NCC Compatible

PLANS ARE SUBJECT TO LOCAL COUNCIL & DEVELOPERS GUIDELINES (COVENANTS).

SACRAMENTO 380

Classic Streetscape

Element Series

CONCEPT 12/03/2024

© Copyright Archiman Pty Ltd
exclusive to
G.J. Gardner Homes
Concept plans only,
final working drawings may vary


TOTAL FLOOR AREA = 377.8 m²

GF LIVING	155.6 m ²	UF LIVING	153.5 m ²
GARAGE	38.3 m ²	VOID	6.3 m ²
ALFRESCO	21.4 m ²		
PORCH	2.7 m ²		
GF TOTAL	218.0 m ²	UF TOTAL	159.8 m ²

Min. Lot Width
16 m - 18 m






PRESENTATION PLAN
Scale 1:100 @A3

G.J. Gardner.
HOMES

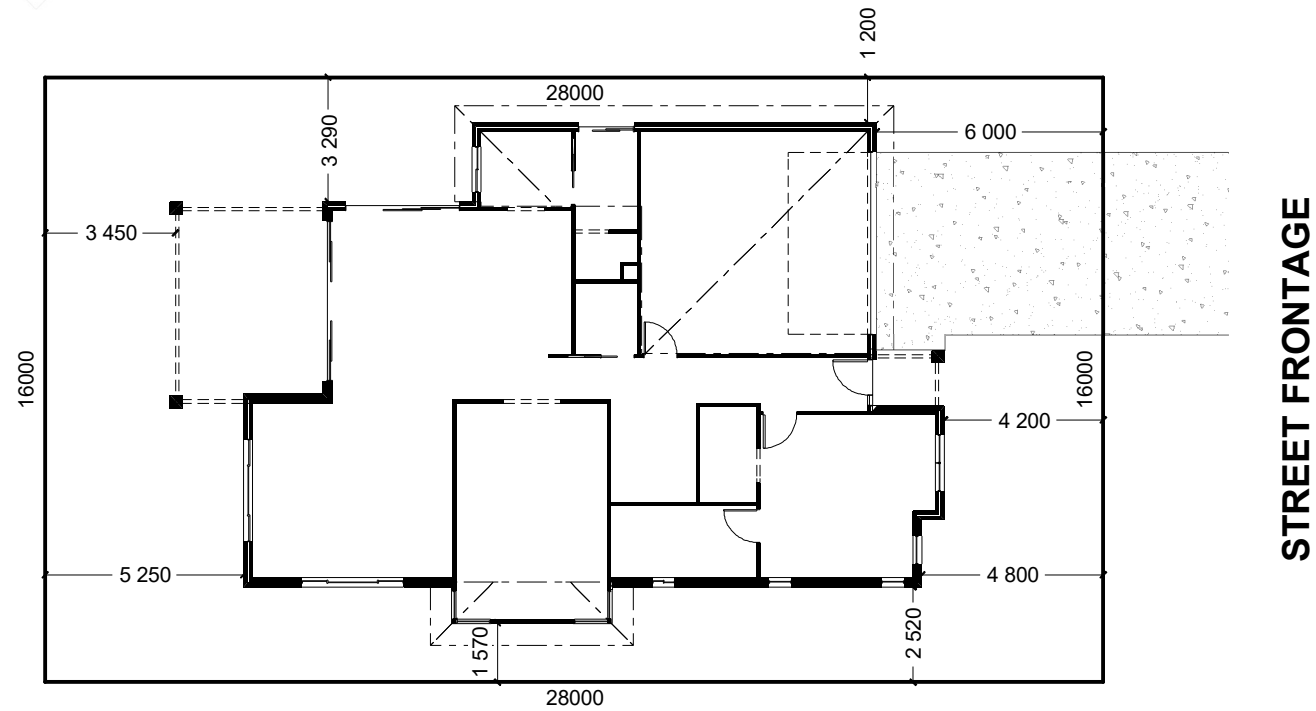

INDICATIVE SITE PLAN ONLY. ACTUAL LOT WIDTH, SIZE AND SETBACKS MAY VARY TO SUIT LOCAL REQUIREMENT'S AND MAY REQUIRE A LARGER SITE OR PLAN MODIFICATIONS TO SUIT A PARTICULAR SITE.

NCC Compatible				PLANS ARE SUBJECT TO LOCAL COUNCIL & DEVELOPERS GUIDELINES (COVENANTS).				
SACRAMENTO 380	CONCEPT	12/03/2024	TOTAL FLOOR AREA =		377.8 m²	Min. Lot Width 16 m - 18 m	SITE PLAN Scale 1:200 @A3	G.J. Gardner. HOMES
	© Copyright Archiman Pty Ltd exclusive to G.J. Gardner Homes Concept plans only, final working drawings may vary		GF LIVING 155.6 m²	UF LIVING 153.5 m²				
Classic Streetscape			GARAGE 38.3 m²	VOID 6.3 m²				
Element Series			ALFRESCO 21.4 m²					
			PORCH 2.7 m²					
			GF TOTAL 218.0 m²	UF TOTAL 159.8 m²				

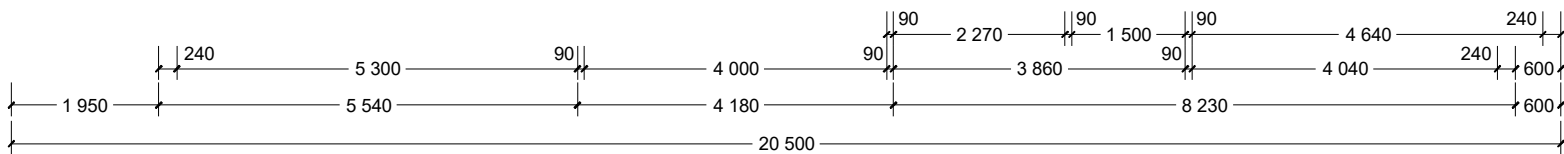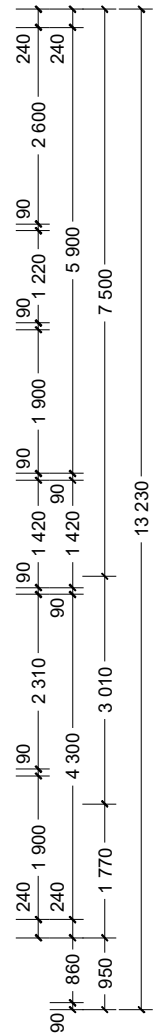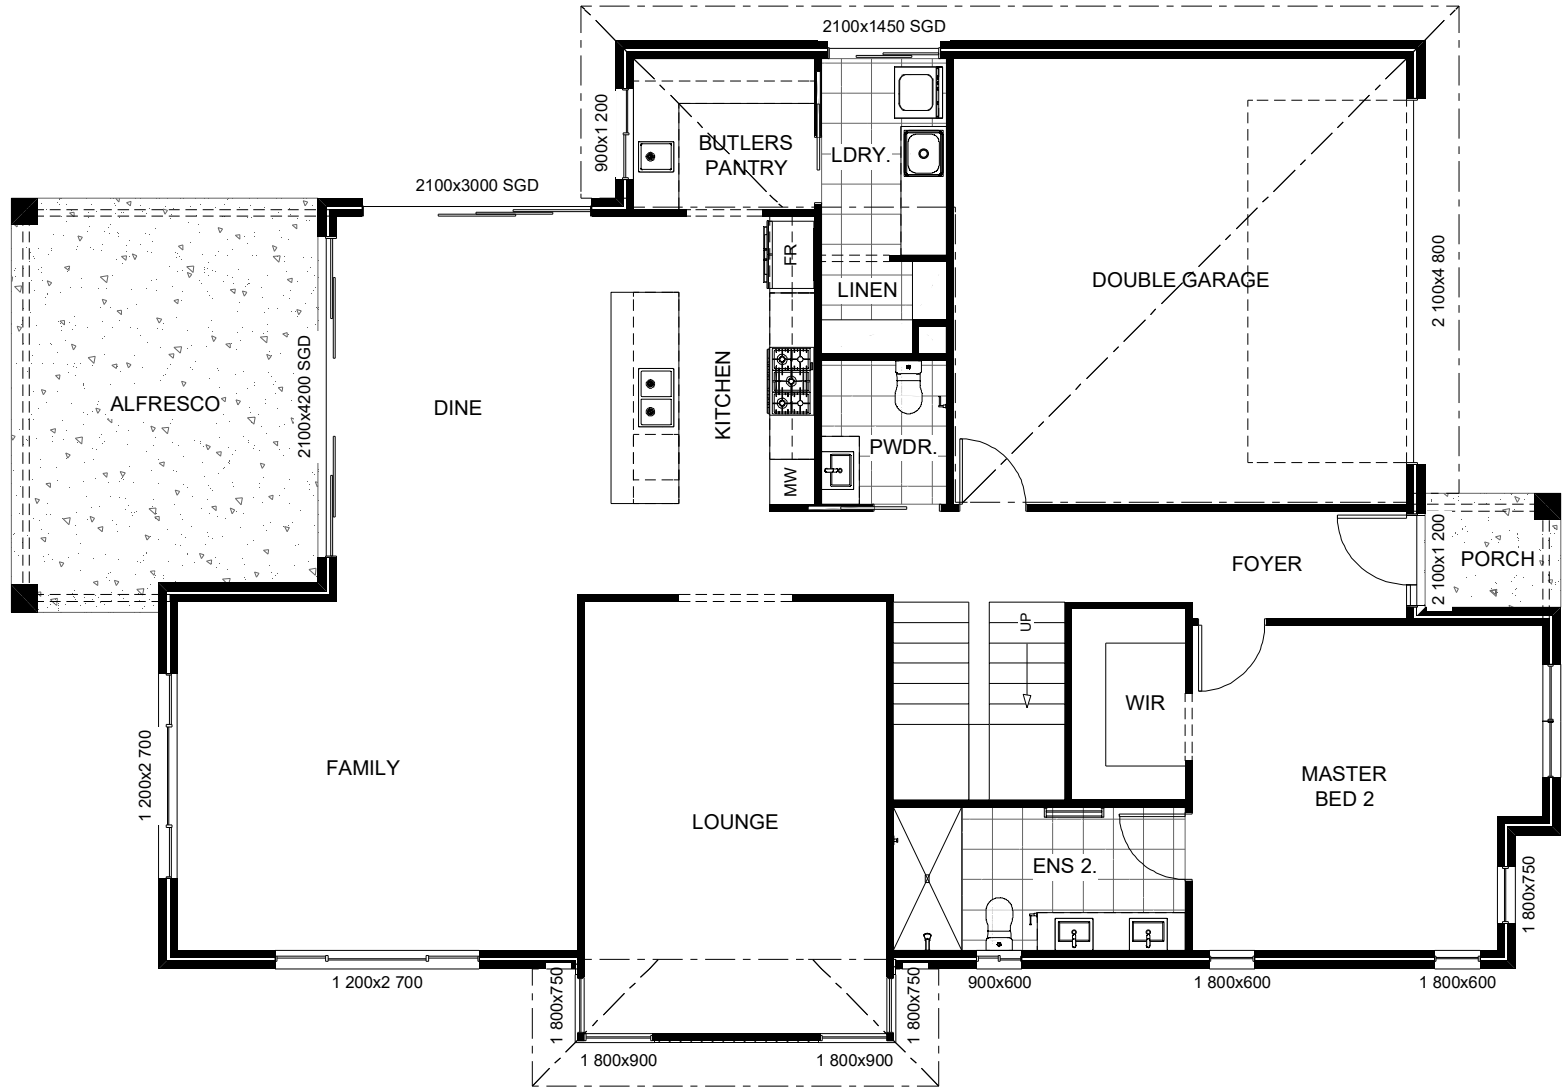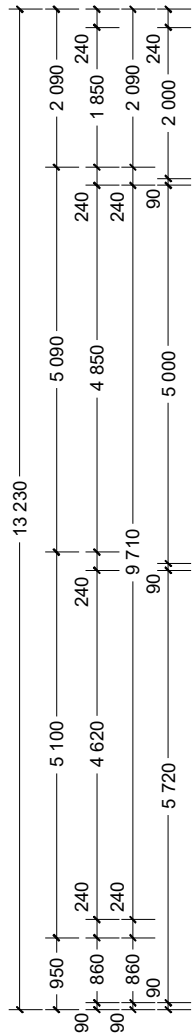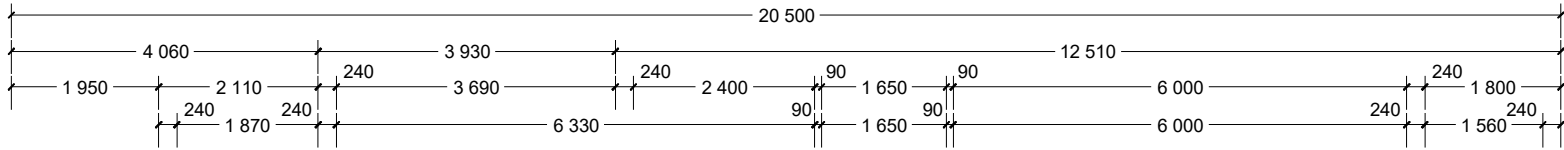

NCC Compatible

PLANS ARE SUBJECT TO LOCAL COUNCIL & DEVELOPERS GUIDELINES (COVENANTS).

SACRAMENTO 380

Classic Streetscape

Element Series


CONCEPT 12/03/2024
© Copyright Archiman Pty Ltd
exclusive to
G.J. Gardner Homes
Concept plans only,
final working drawings may vary

TOTAL FLOOR AREA = 377.8 m²			
GF LIVING	155.6 m²	UF LIVING	153.5 m²
GARAGE	38.3 m²	VOID	6.3 m²
ALFRESCO	21.4 m²		
PORCH	2.7 m²		
GF TOTAL	218.0 m²	UF TOTAL	159.8 m²

Min. Lot Width
16 m - 18 m

GROUND FLOOR PLAN
Scale 1:100 @A3

G.J. Gardner.
HOMES

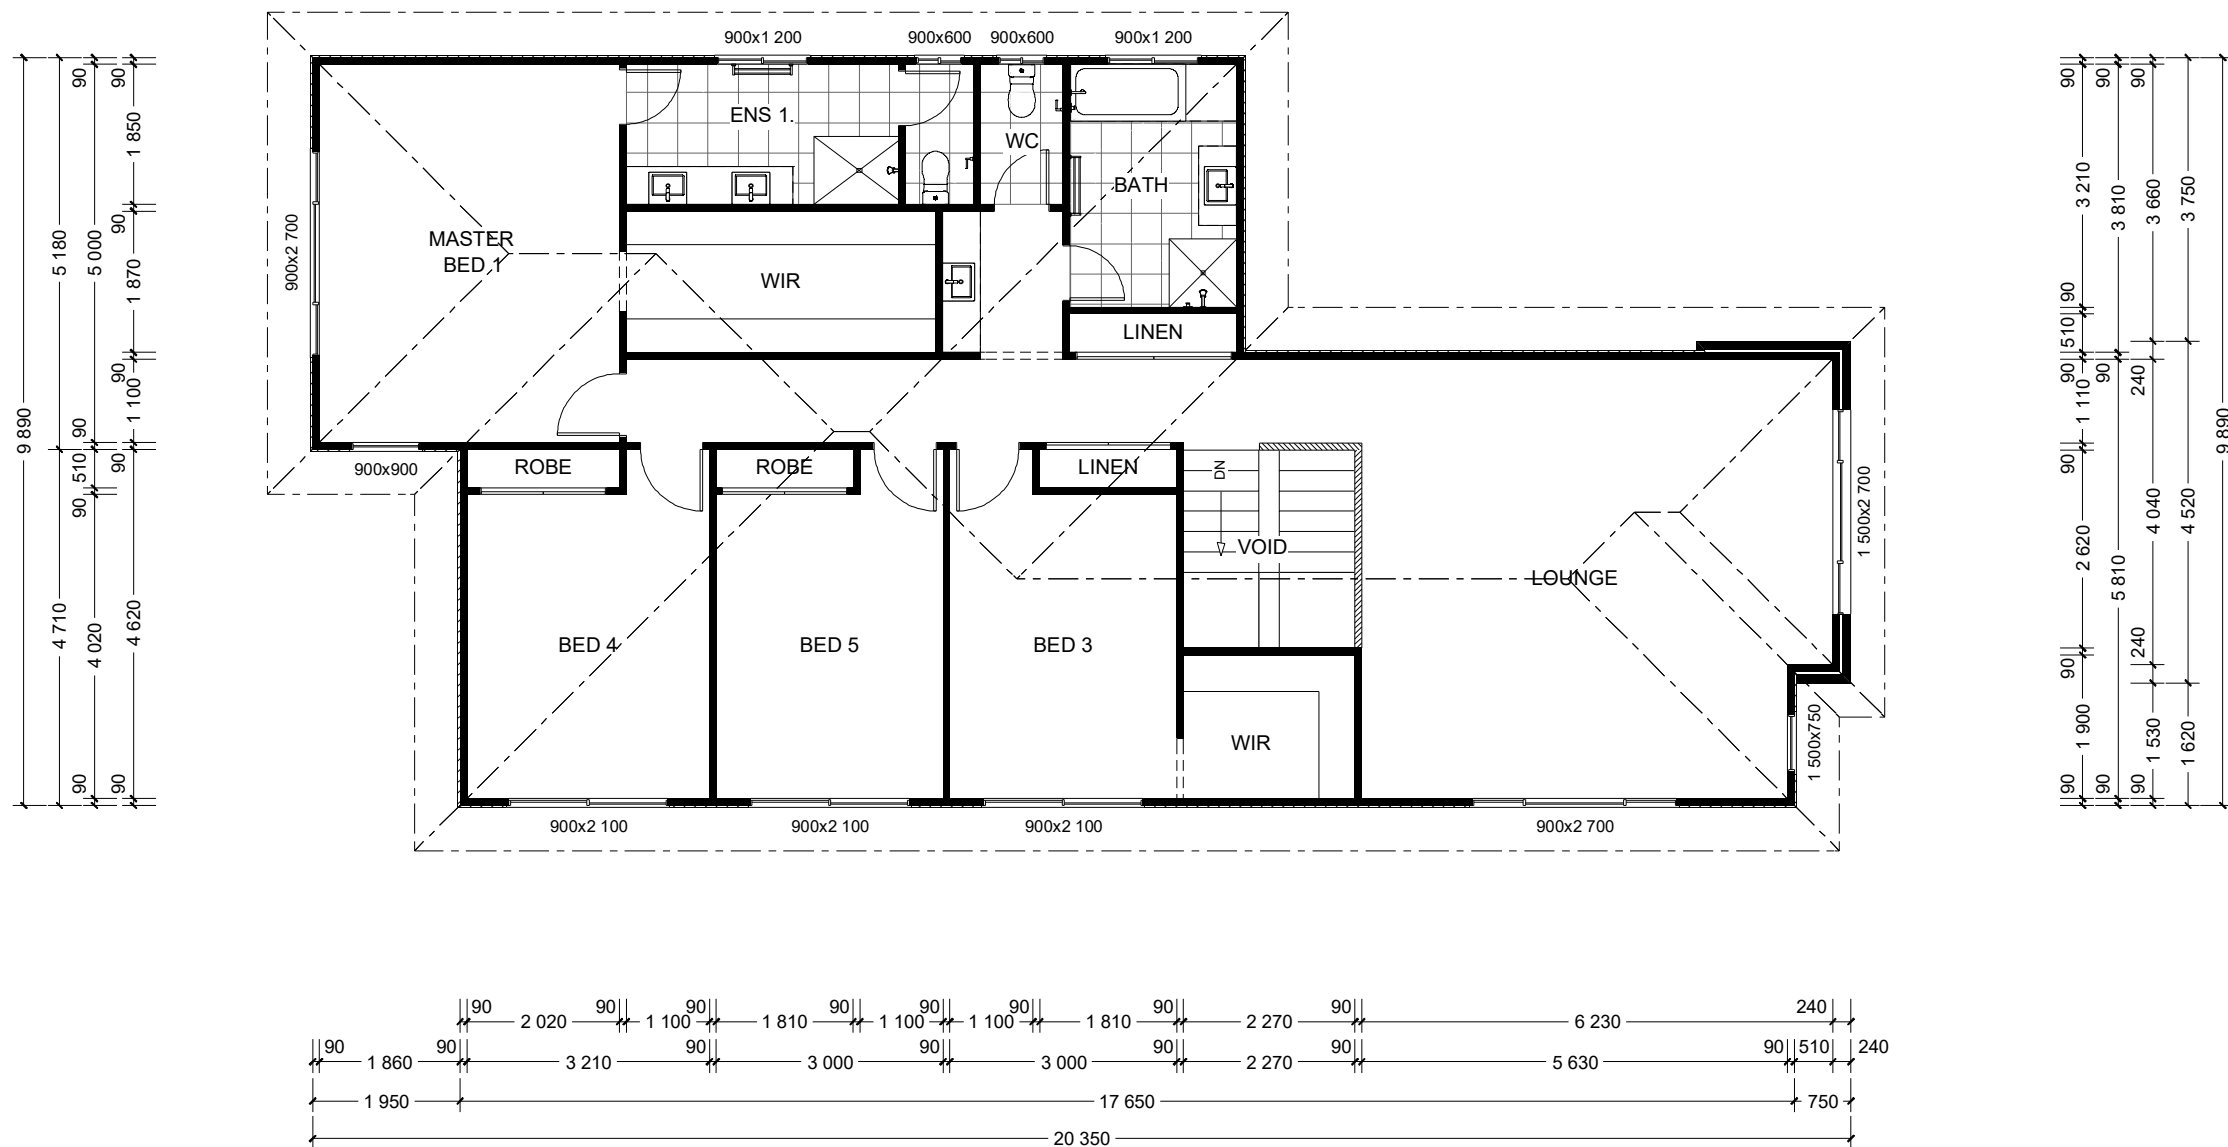

G.J. Gardner.
HOMES



NCC Compatible

PLANS ARE SUBJECT TO LOCAL COUNCIL & DEVELOPERS GUIDELINES (COVENANTS).

SACRAMENTO 380
Classic Streetscape
Element Series

CONCEPT 12/03/2024
© Copyright Archiman Pty Ltd
exclusive to
G.J. Gardner Homes
Concept plans only,
final working drawings may vary

TOTAL FLOOR AREA = 377.8 m ²			
GF LIVING	155.6 m ²	UF LIVING	153.5 m ²
GARAGE	38.3 m ²	VOID	6.3 m ²
ALFRESCO	21.4 m ²		
PORCH	2.7 m ²		
GF TOTAL	218.0 m ²	UF TOTAL	159.8 m ²

Min. Lot Width
16 m - 18 m

ELEVATIONS
Scale 1:100 @A3

G.J. Gardner.
HOMES

ELECTRICAL LEGEND

NOTE:
ALL ELECTRICAL WORK MUST
BE COMPLETED TO THE
RELEVANT AUSTRALIAN
STANDARDS AND THE
NATIONAL CONSTRUCTION
CODE OF AUSTRALIA.

LIGHTING *EEF (denotes energy efficient light fittings)



Symbol	Description	Spec.	Extra
	Ceiling Light *EEF	-	-
	Down Light *EEF	-	-
	Wall Light *EEF approx height	-	-
	Pendant / Track Light *EEF	-	-
	IXL Tastic (or similar)	-	-
	Batten Fluro Light *EEF	-	-
	Round Fluro Light *EEF	-	-
	Flood / Spot Light *EEF	-	-
TOTAL LIGHT POINTS		-	-

POWER

	Quad Power Point	-	-
	Single Power Point	-	-
	Double Power Point	-	-
	Double W/Proof Power Point	-	-
	Single W/Proof Power Point	-	-
	T.V. Point	-	-
	Phone Point	-	-
	T.V Antenna & Booster inc. SGPO	-	-
	Dishwasher Point	-	-
	Rangehood Point	-	-
	Microwave Point	-	-
	Oven Point	-	-
	Cook Top Iso point	-	-

MISCELLANEOUS

	Exhaust Fan	-	-
	Ceiling Fan (stainless steel)	-	-
	Ceiling Fan & Light (white) *EEF	-	-
	Meter Box	-	-
	Hot Water Service	-	-
	Smoke Detectors	-	-
	Dimmer Switch	-	-
	Two Way Switch	-	-
	A/C Condensor Iso Point	-	-

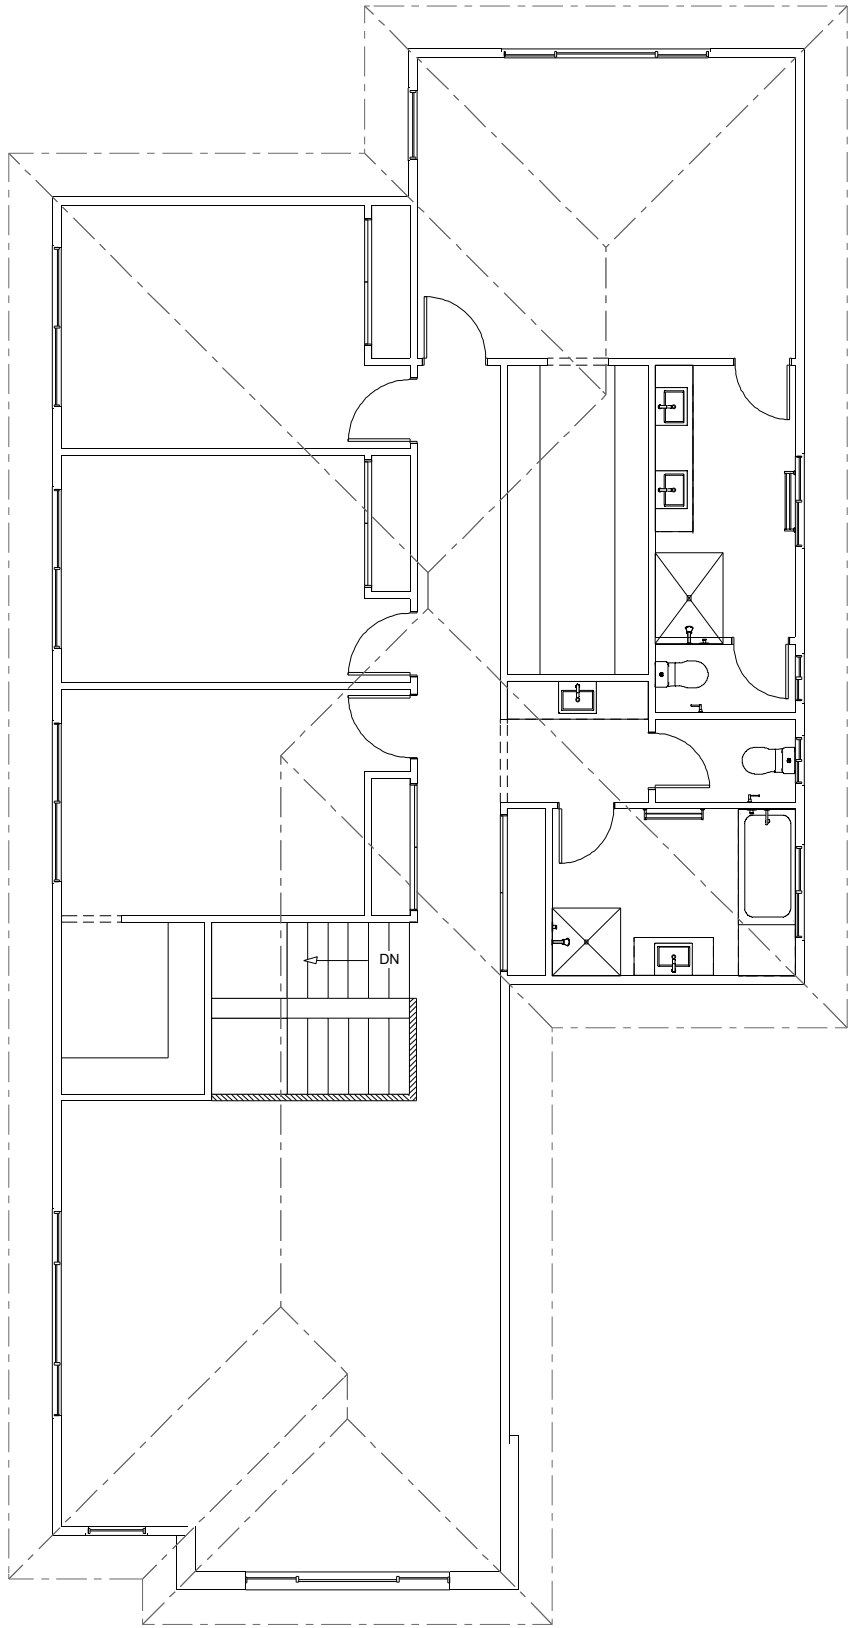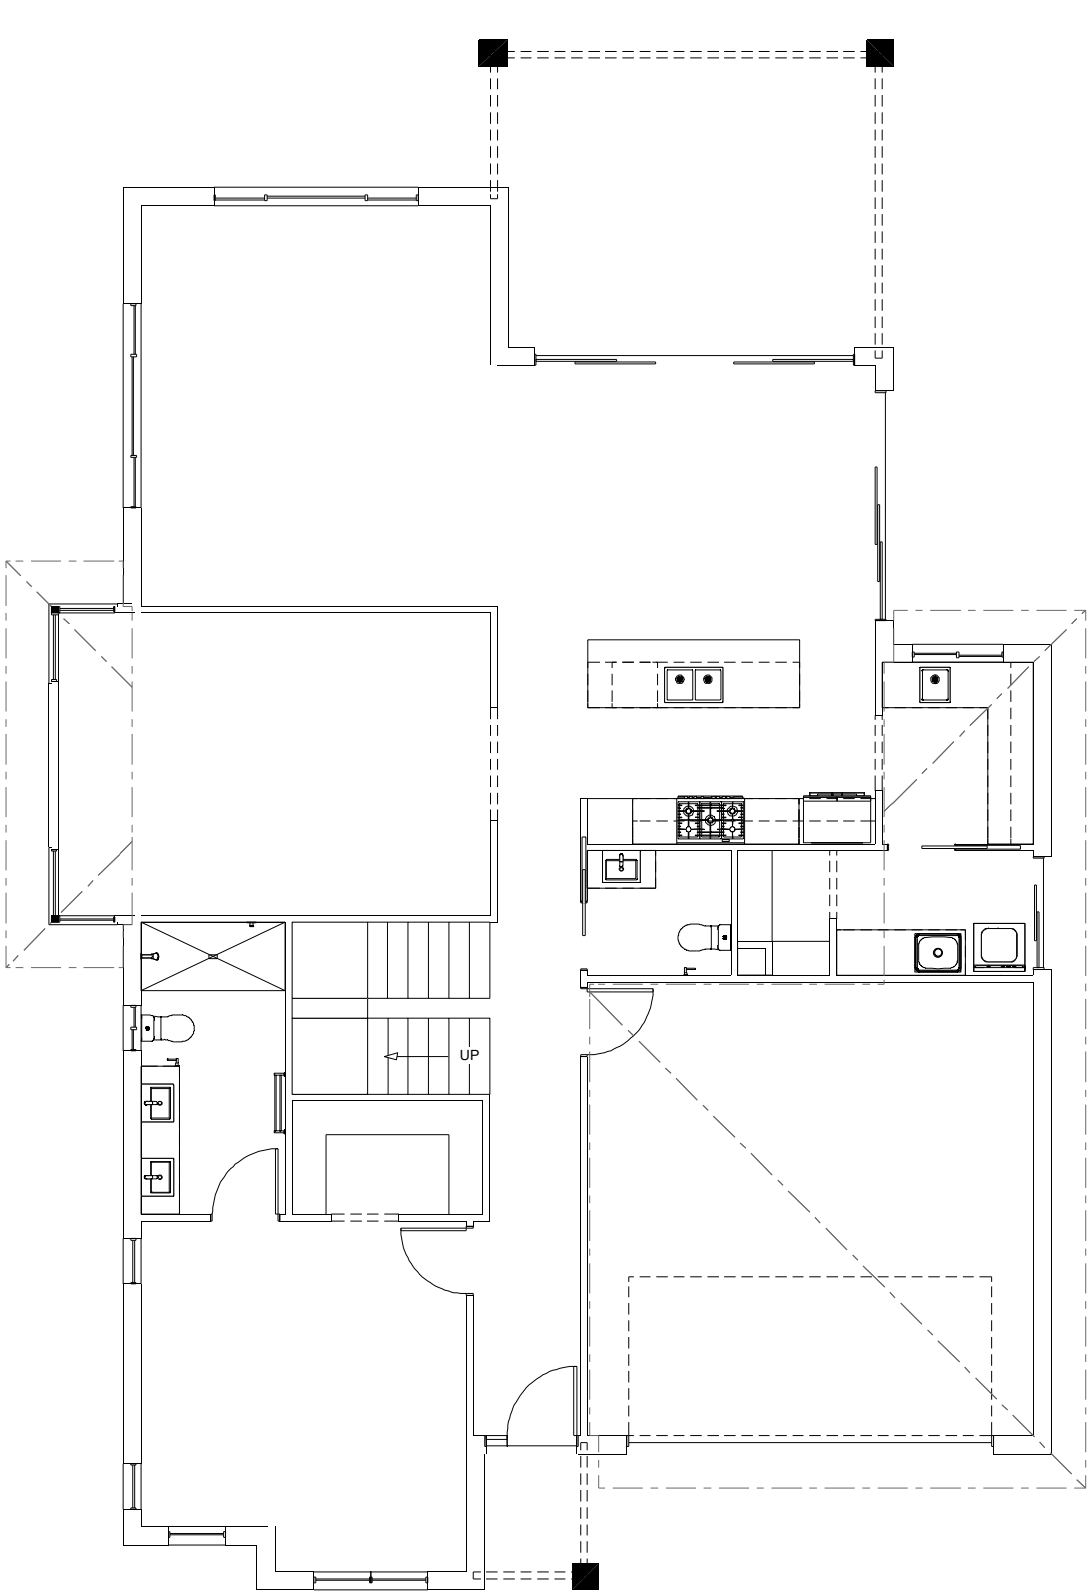

NCC Compatible

PLANS ARE SUBJECT TO LOCAL COUNCIL & DEVELOPERS GUIDELINES (COVENANTS).

SACRAMENTO 380

Classic Streetscape

Element Series

CONCEPT 12/03/2024

© Copyright Archiman Pty Ltd
exclusive to
G.J. Gardner Homes
Concept plans only,
final working drawings may vary

TOTAL FLOOR AREA = 377.8 m²

GF LIVING 155.6 m² UF LIVING 153.5 m²
GARAGE 38.3 m² VOID 6.3 m²
ALFRESCO 21.4 m²
PORCH 2.7 m²

GF TOTAL 218.0 m² UF TOTAL 159.8 m²

Min. Lot Width
16 m - 18 m

ELECTRICAL PLAN
Scale 1:100 @A3

G.J. Gardner.

HOMES