
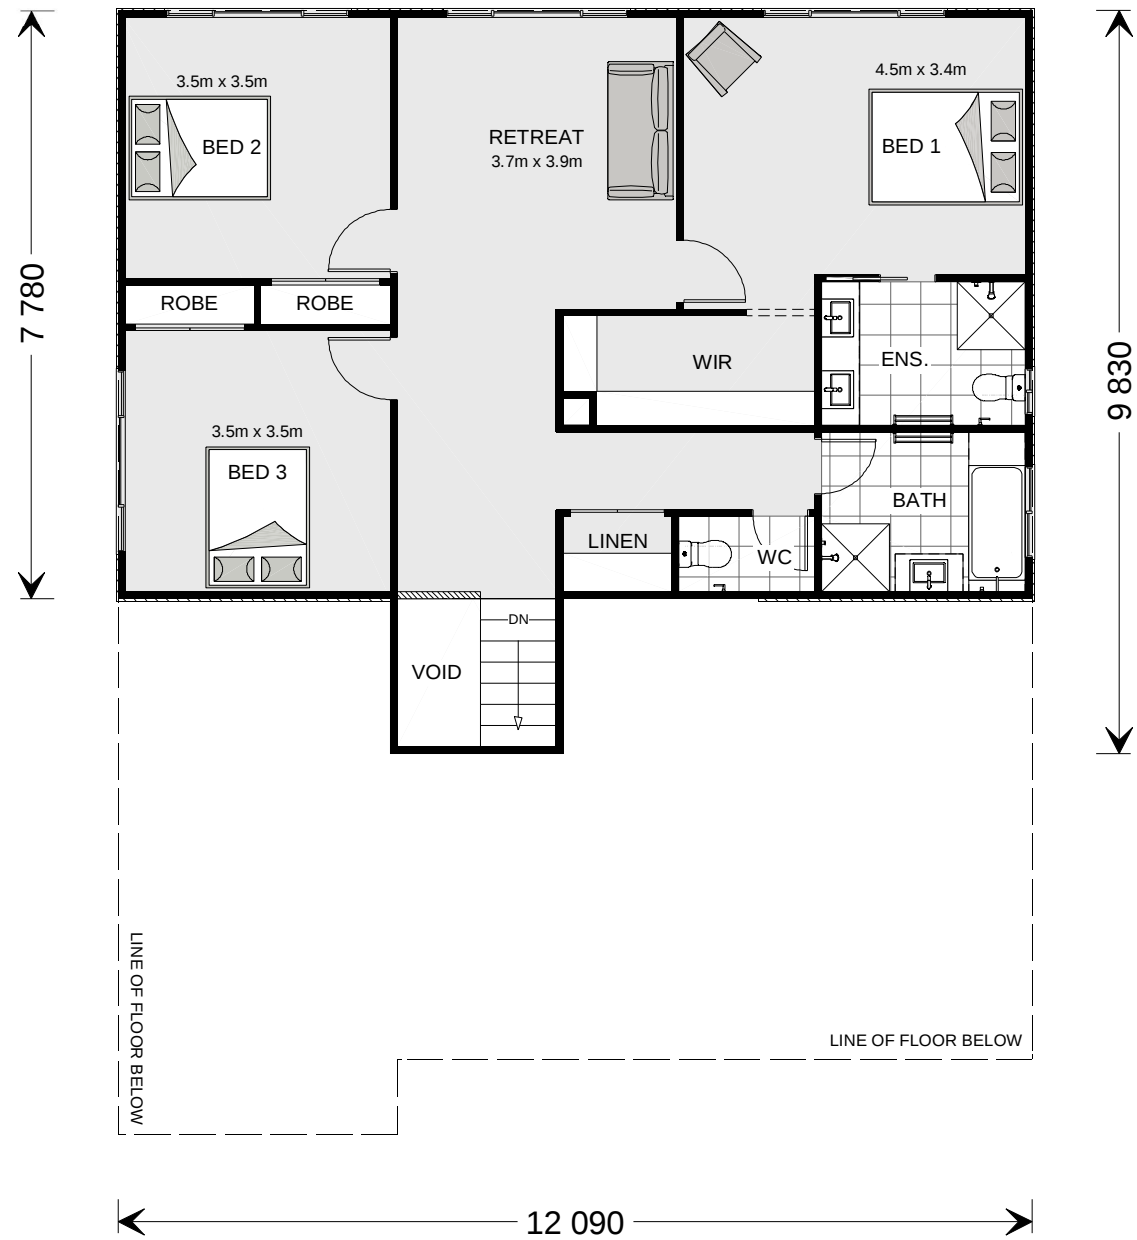


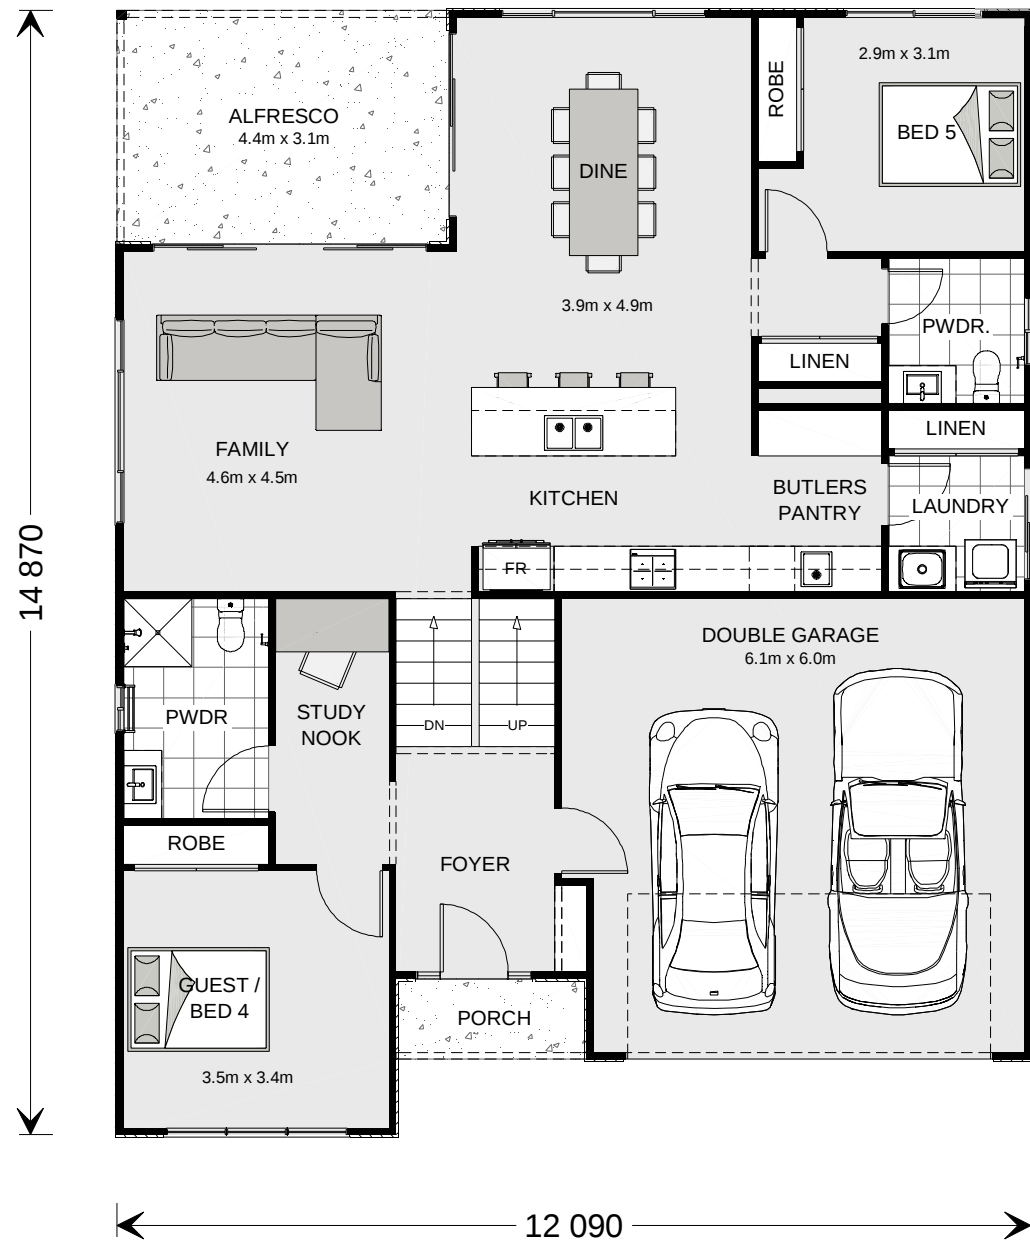

NCC Compatible

CONSTRUCTION & SITE WORKS SHOWN ARE INDICATIVE ONLY & MAY VARY SUBJECT TO INDIVIDUAL SITE CONDITIONS. PLANS ARE SUBJECT TO LOCAL COUNCIL & DEVELOPERS GUIDELINES (COVENANTS).

LAGUNA 281

Hamptons Streetscape

Split Level Series


CONCEPT 11/04/2024
© Copyright Archiman Pty Ltd
exclusive to
G.J. Gardner Homes
Concept plans only,
final working drawings may vary

TOTAL FLOOR AREA =		270.1 m ²
LF LIVING	118.2 m ²	UF LIVING 94.6 m ²
LF GARAGE	36.9 m ²	UF VOID 4.1 m ²
LF ALFRESCO	13.6 m ²	
LF PORCH	2.7 m ²	
LF TOTAL	171.4 m ²	UF TOTAL 98.7 m ²

Min. Lot Width
15 m - 16 m

PRESENTATION PLAN
Scale 1:100 @A3


G.J. Gardner.
HOMES

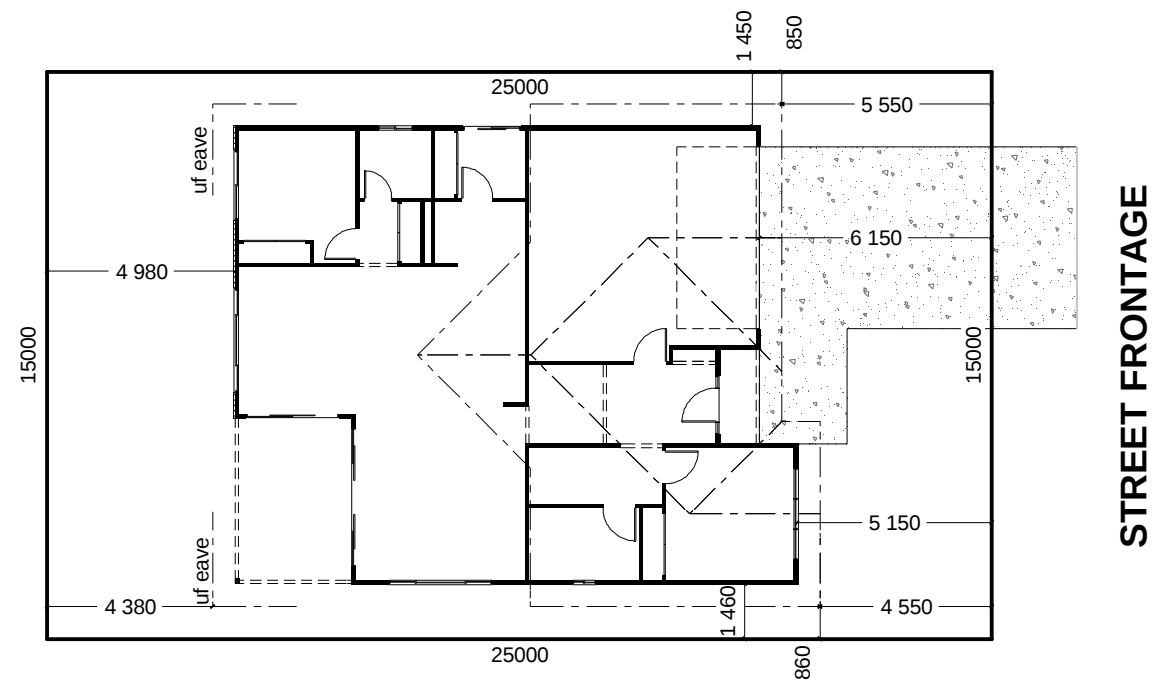




INDICATIVE SITE PLAN ONLY. ACTUAL LOT WIDTH, SIZE AND SETBACKS MAY VARY TO SUIT LOCAL REQUIREMENT'S AND MAY REQUIRE A LARGER SITE OR PLAN MODIFICATIONS TO SUIT A PARTICULAR SITE.

NCC Compatible

CONSTRUCTION & SITE WORKS SHOWN ARE INDICATIVE ONLY & MAY VARY SUBJECT TO INDIVIDUAL SITE CONDITIONS. PLANS ARE SUBJECT TO LOCAL COUNCIL & DEVELOPERS GUIDELINES (COVENANTS).									
LAGUNA 281 Hamptons Streetscape	CONCEPT	11/04/2024	TOTAL FLOOR AREA = 270.1 m²				Min. Lot Width 15 m - 16 m	SITE PLAN Scale 1:200 @A3	G.J. Gardner. HOMES
	© Copyright Archiman Pty Ltd exclusive to G.J. Gardner Homes Concept plans only, final working drawings may vary		LF LIVING	118.2 m²	UF LIVING	94.6 m²			
GARAGE			36.9 m²	VOID	4.1 m²				
ALFRESCO			13.6 m²						
PORCH			2.7 m²						
Split Level Series			LF TOTAL	171.4 m²	UF TOTAL	98.7 m²			

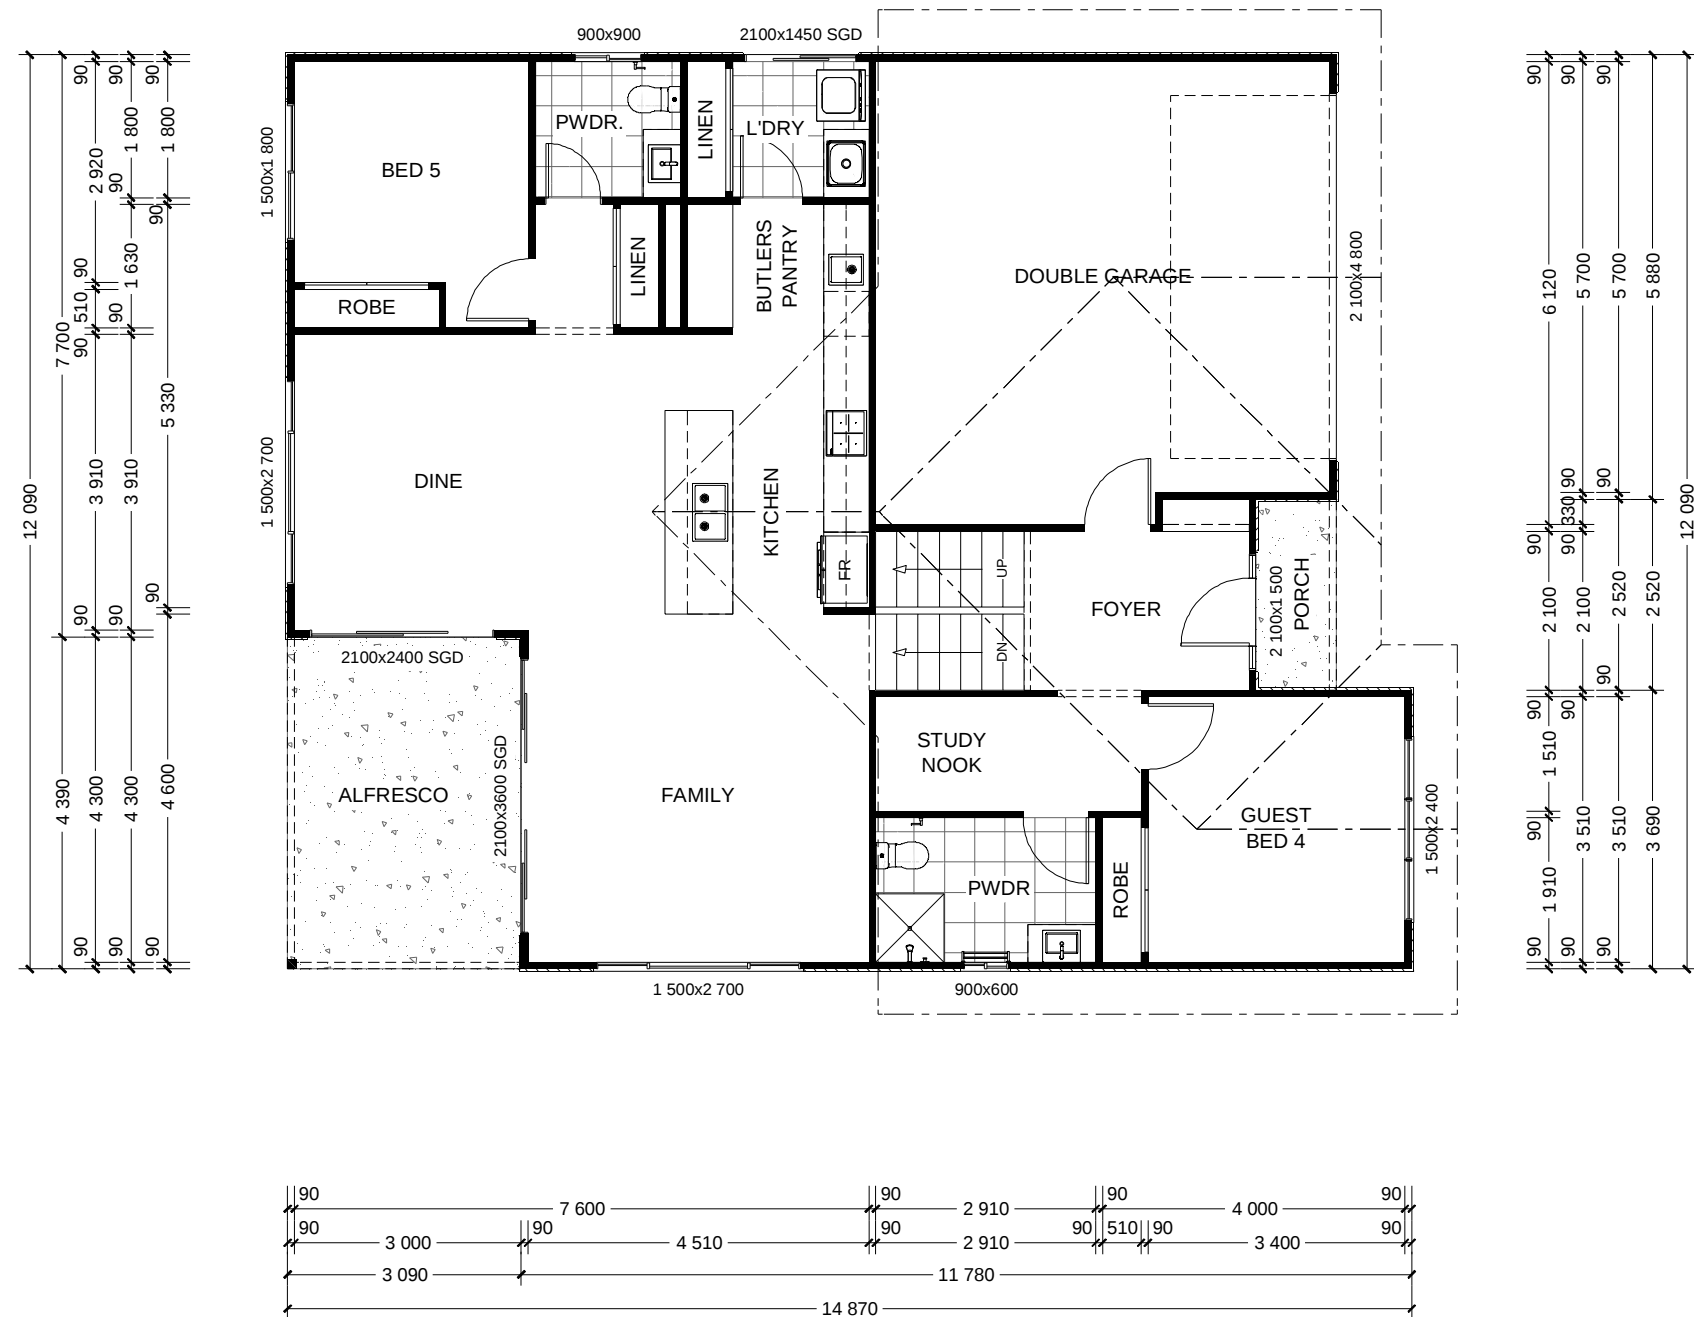



CONSTRUCTION & SITE WORKS SHOWN ARE INDICATIVE ONLY & MAY VARY SUBJECT TO INDIVIDUAL SITE CONDITIONS. PLANS ARE SUBJECT TO LOCAL COUNCIL & DEVELOPERS GUIDELINES (COVENANTS).

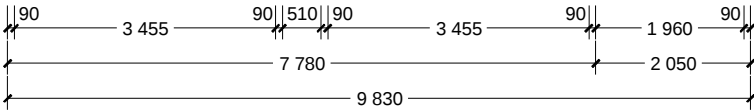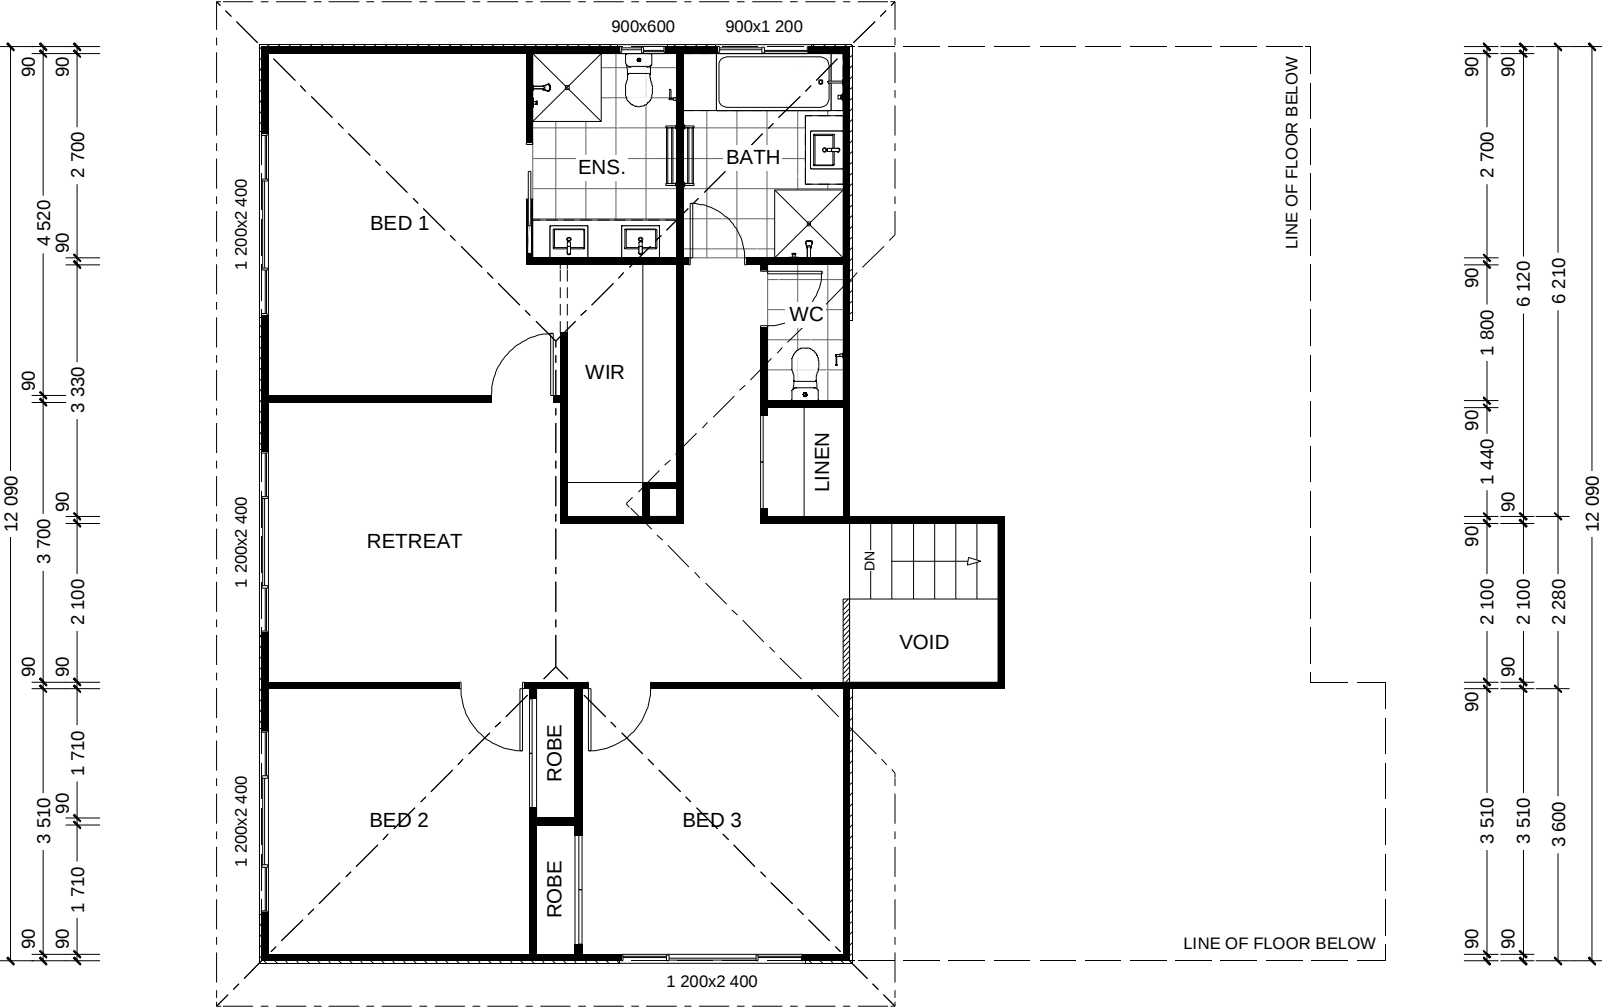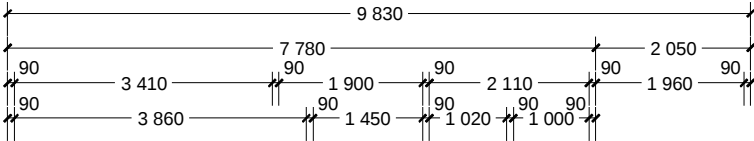

NCC Compatible

CONSTRUCTION & SITE WORKS SHOWN ARE INDICATIVE ONLY & MAY VARY SUBJECT TO INDIVIDUAL SITE CONDITIONS. PLANS ARE SUBJECT TO LOCAL COUNCIL & DEVELOPERS GUIDELINES (COVENANTS).

LAGUNA 281 Hamptons Streetscape	CONCEPT	11/04/2024	TOTAL FLOOR AREA = 270.1 m²				Min. Lot Width 15 m - 16 m	UPPER FLOOR PLAN Scale 1:100 @A3	G.J. Gardner. HOMES
	© Copyright Archiman Pty Ltd exclusive to G.J. Gardner Homes Concept plans only, final working drawings may vary		LF LIVING	118.2 m²	UF LIVING	94.6 m²			
GARAGE			36.9 m²	VOID	4.1 m²				
Split Level Series			ALFRESCO	13.6 m²					
			PORCH	2.7 m²					
			LF TOTAL	171.4 m²	UF TOTAL	98.7 m²			

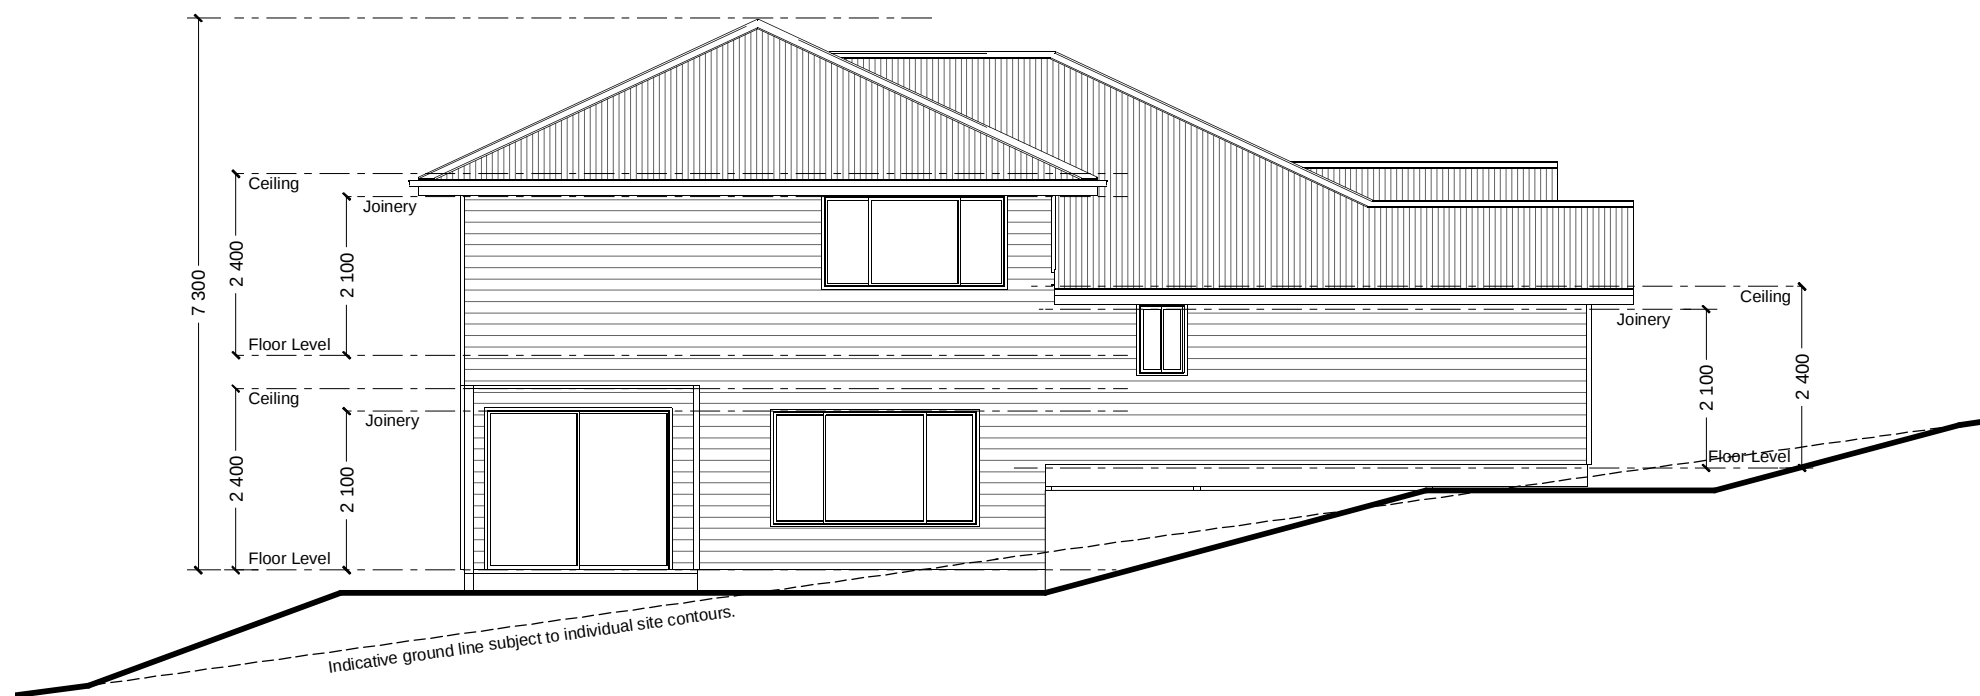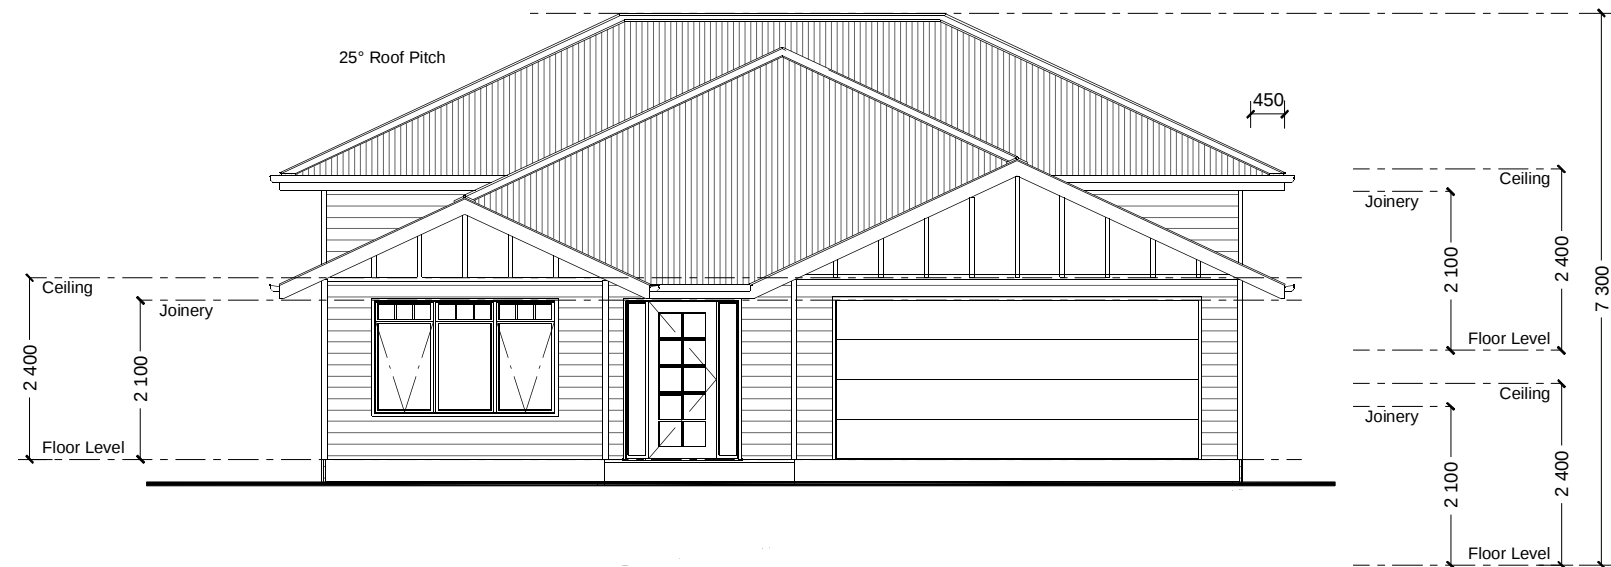

NCC Compatible

CONSTRUCTION & SITE WORKS SHOWN ARE INDICATIVE ONLY & MAY VARY SUBJECT TO INDIVIDUAL SITE CONDITIONS. PLANS ARE SUBJECT TO LOCAL COUNCIL & DEVELOPERS GUIDELINES (COVENANTS).

LAGUNA 281

Hamptons Streetscape

Split Level Series

CONCEPT 11/04/2024

© Copyright Archiman Pty Ltd
exclusive to
G.J. Gardner Homes
Concept plans only,
final working drawings may vary


TOTAL FLOOR AREA = 270.1 m ²			
LF LIVING	118.2 m ²	UF LIVING	94.6 m ²
GARAGE	36.9 m ²	VOID	4.1 m ²
ALFRESCO	13.6 m ²		
PORCH	2.7 m ²		
LF TOTAL	171.4 m ²	UF TOTAL	98.7 m ²

Min. Lot Width
15 m - 16 m

ELEVATIONS
Scale 1:100 @A3

G.J. Gardner.

HOMES

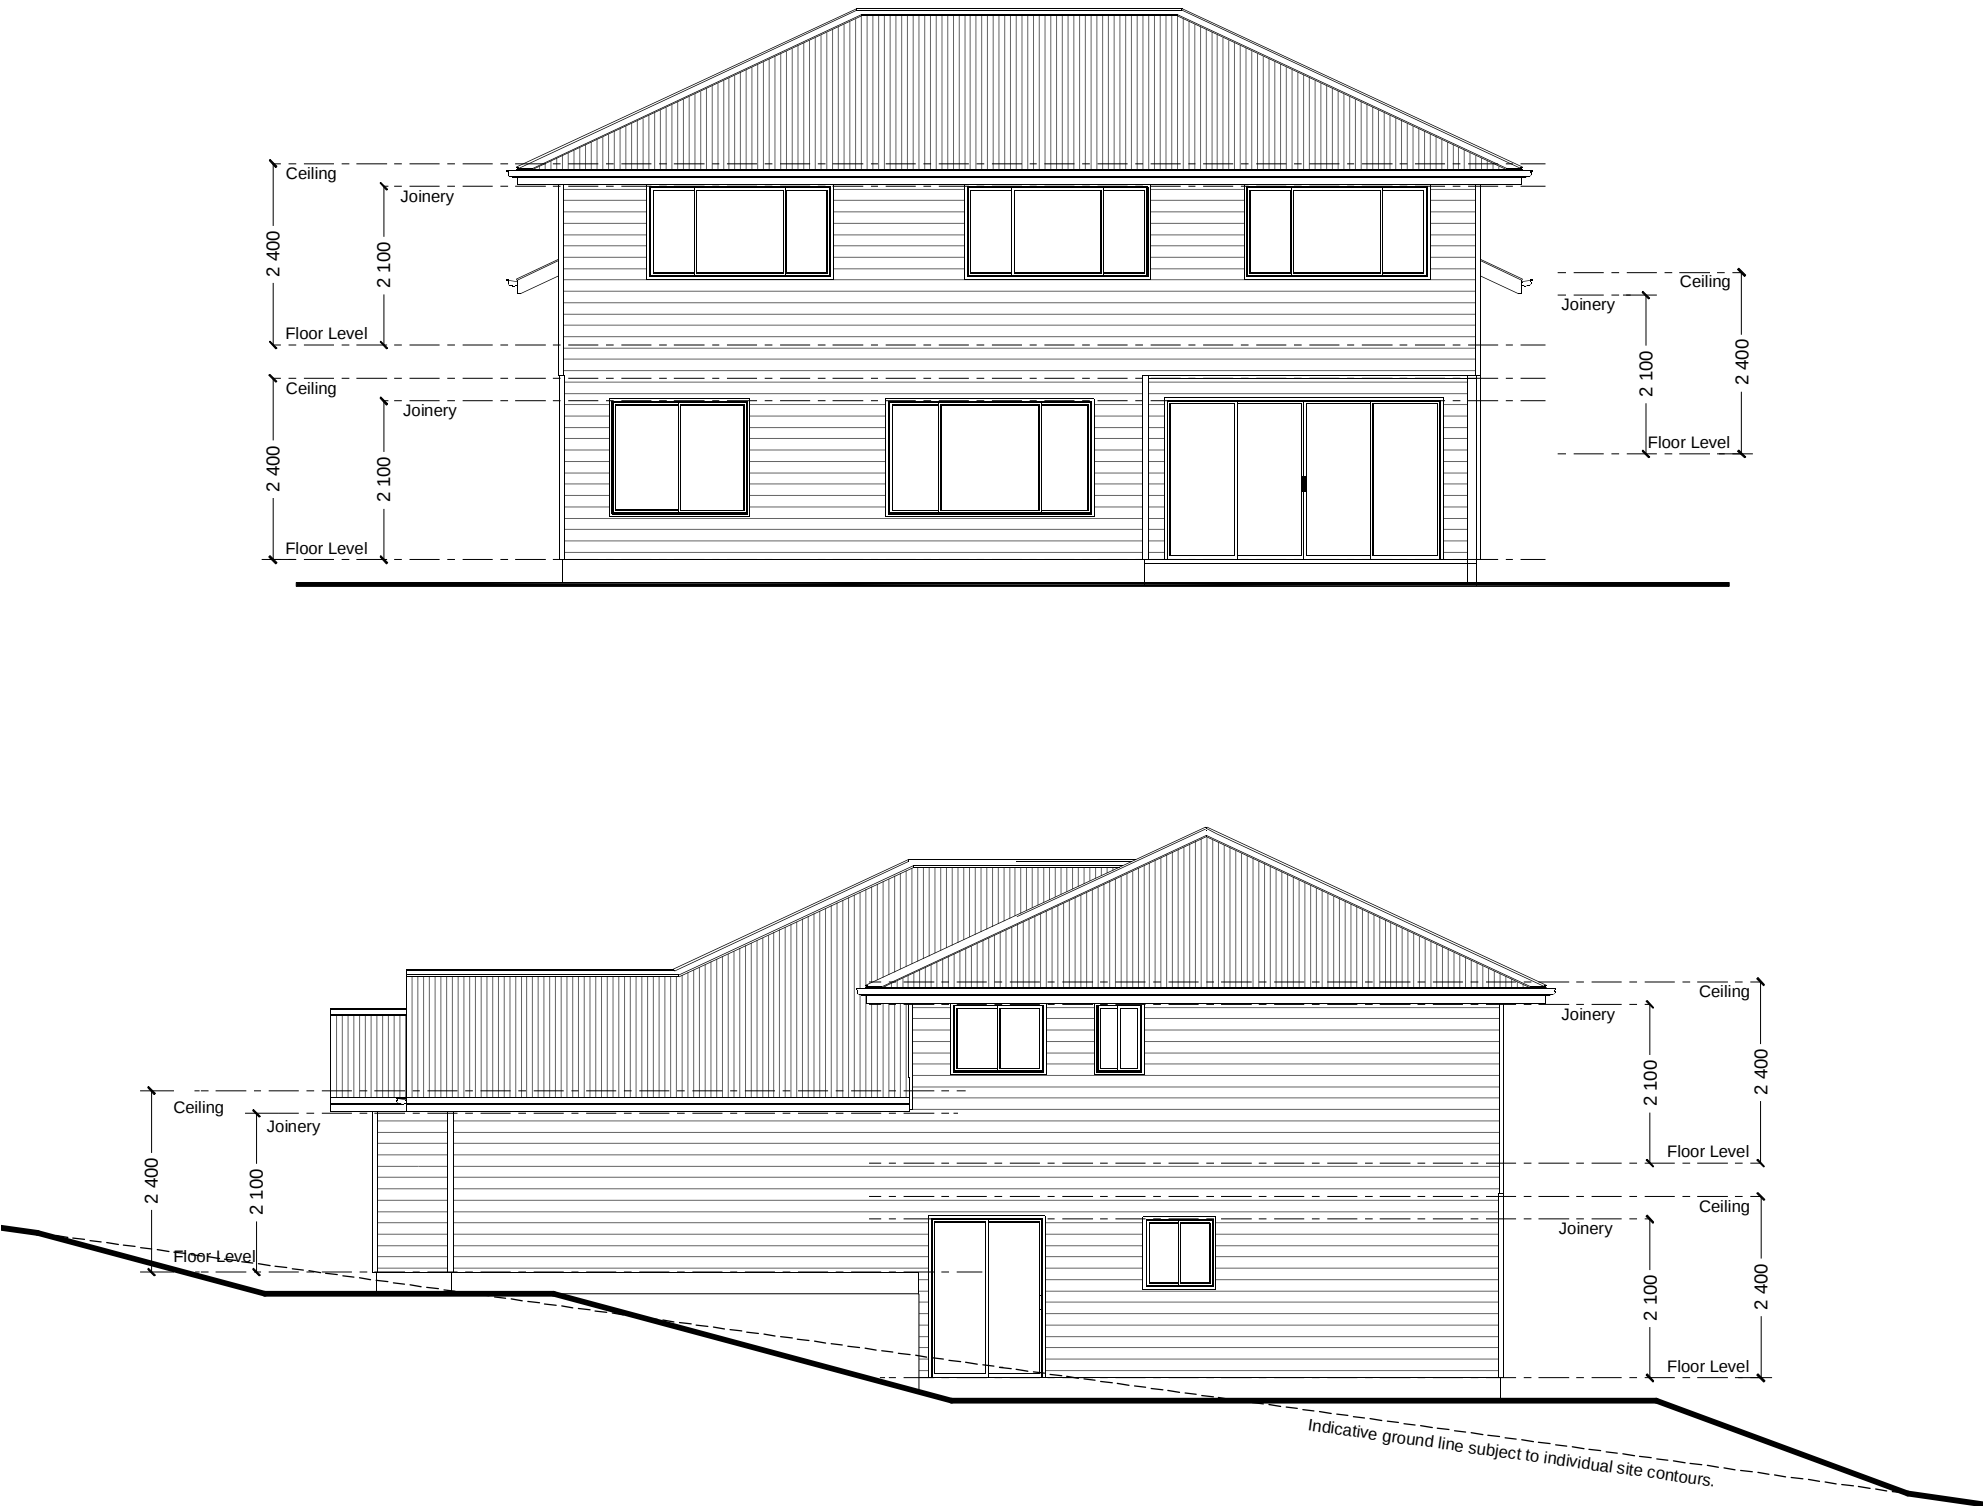

NCC Compatible

CONSTRUCTION & SITE WORKS SHOWN ARE INDICATIVE ONLY & MAY VARY SUBJECT TO INDIVIDUAL SITE CONDITIONS. PLANS ARE SUBJECT TO LOCAL COUNCIL & DEVELOPERS GUIDELINES (COVENANTS).

LAGUNA 281
Hamptons Streetscape
Split Level Series

CONCEPT	11/04/2024	TOTAL FLOOR AREA = 270.1 m ²			
© Copyright Archiman Pty Ltd exclusive to G.J. Gardner Homes Concept plans only, final working drawings may vary		LF LIVING	118.2 m ²	UF LIVING	94.6 m ²
		GARAGE	36.9 m ²	VOID	4.1 m ²
		ALFRESCO	13.6 m ²		
		PORCH	2.7 m ²		
		LF TOTAL	171.4 m ²	UF TOTAL	98.7 m ²

Min. Lot Width
15 m - 16 m

ELEVATIONS
Scale 1:100 @A3

G.J. Gardner.
HOMES

ELECTRICAL LEGEND

NOTE:
ALL ELECTRICAL WORK MUST
BE COMPLETED TO THE
RELEVANT AUSTRALIAN
STANDARDS AND THE
NATIONAL CONSTRUCTION
CODE OF AUSTRALIA.

LIGHTING *EEF (denotes energy efficient light fittings)



Symbol	Description	Spec.	Extra
	Ceiling Light *EEF	-	-
	Down Light *EEF	-	-
	Wall Light *EEF approx height	-	-
	Pendant / Track Light *EEF	-	-
	IXL Tastic (or similar)	-	-
	Batten Fluro Light *EEF	-	-
	Round Fluro Light *EEF	-	-
	Flood / Spot Light *EEF	-	-
TOTAL LIGHT POINTS		-	-

POWER

	Quad Power Point	-	-
	Single Power Point	-	-
	Double Power Point	-	-
	Double W/Proof Power Point	-	-
	Single W/Proof Power Point	-	-
	T.V. Point	-	-
	Phone Point	-	-
	T.V. Antenna & Booster inc. SGPO	-	-
	Dishwasher Point	-	-
	Rangehood Point	-	-
	Microwave Point	-	-
	Oven Point	-	-
	Cook Top Iso point	-	-

MISCELLANEOUS

	Exhaust Fan	-	-
	Ceiling Fan (stainless steel)	-	-
	Ceiling Fan & Light (white) *EEF	-	-
	Meter Box	-	-
	Hot Water Service	-	-
	Smoke Detectors	-	-
	Dimmer Switch	-	-
	Two Way Switch	-	-
	A/C Condensor Iso Point	-	-

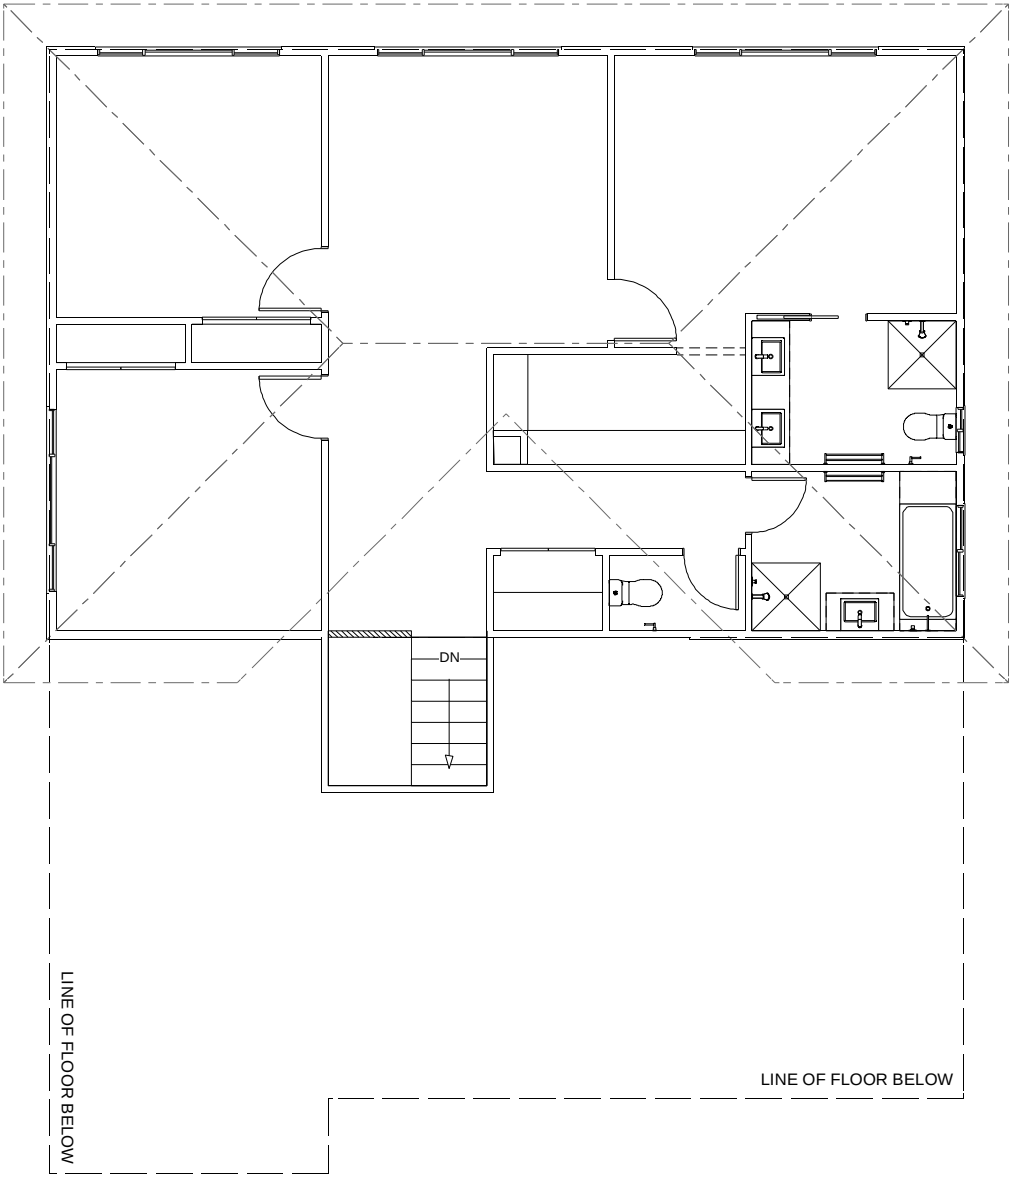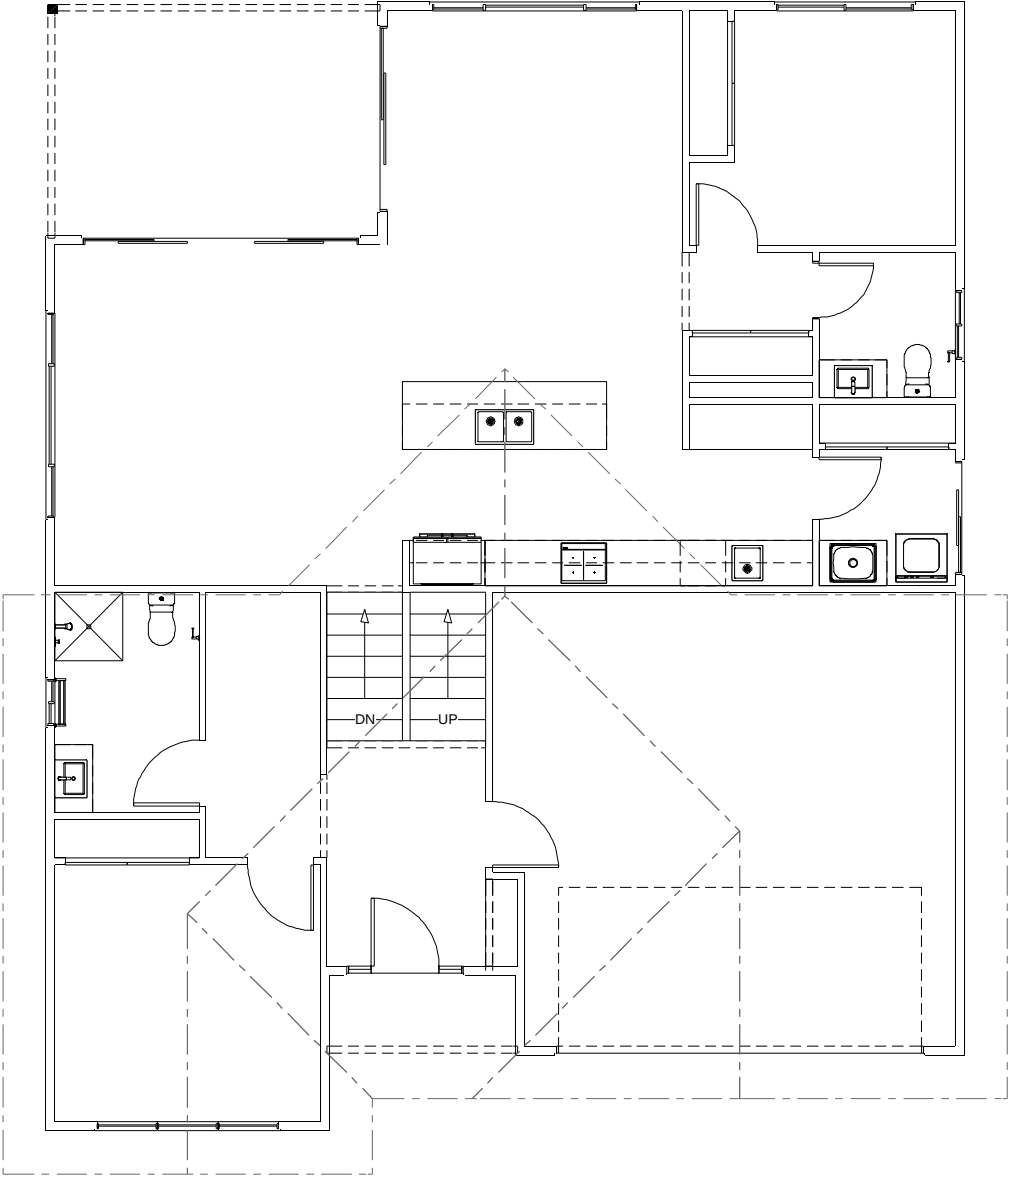

NCC Compatible

CONSTRUCTION & SITE WORKS SHOWN ARE INDICATIVE ONLY & MAY VARY SUBJECT TO INDIVIDUAL SITE CONDITIONS. PLANS ARE SUBJECT TO LOCAL COUNCIL & DEVELOPERS GUIDELINES (COVENANTS).

LAGUNA 281 Hamptons Streetscape Split Level Series	CONCEPT 11/04/2024	TOTAL FLOOR AREA = 270.1 m²	Min. Lot Width 15 m - 16 m	ELECTRICAL PLAN Scale 1:100 @A3	G.J. Gardner. HOMES
	© Copyright Archiman Pty Ltd exclusive to G.J. Gardner Homes Concept plans only, final working drawings may vary	LF LIVING 118.2 m² GARAGE 36.9 m² ALFRESCO 13.6 m² PORCH 2.7 m²			
		LF TOTAL 171.4 m² UF TOTAL 98.7 m²			