



ARTISTS IMPRESSION - for illustrative purposes only
(Mandalay 338 Beach Facade)

NCC Compatible

PLANS ARE SUBJECT TO LOCAL COUNCIL & DEVELOPERS GUIDELINES (COVENANTS).

MANDALAY 300

Beach Streetscape

Element Series

CONCEPT 16/01/2026

© Copyright Archiman Pty Ltd
exclusive to
G.J. Gardner Homes
Concept plans only,
final working drawings may vary


TOTAL FLOOR AREA = 297.3 m²

LIVING	226.1 m ²
GARAGE	40.4 m ²
ALFRESCO	26.8 m ²
PORCH	4.0 m ²

Min. Lot Width
17 m - 19 m

ARTIST IMPRESSION
N.T.S.

G.J. Gardner.
HOMES

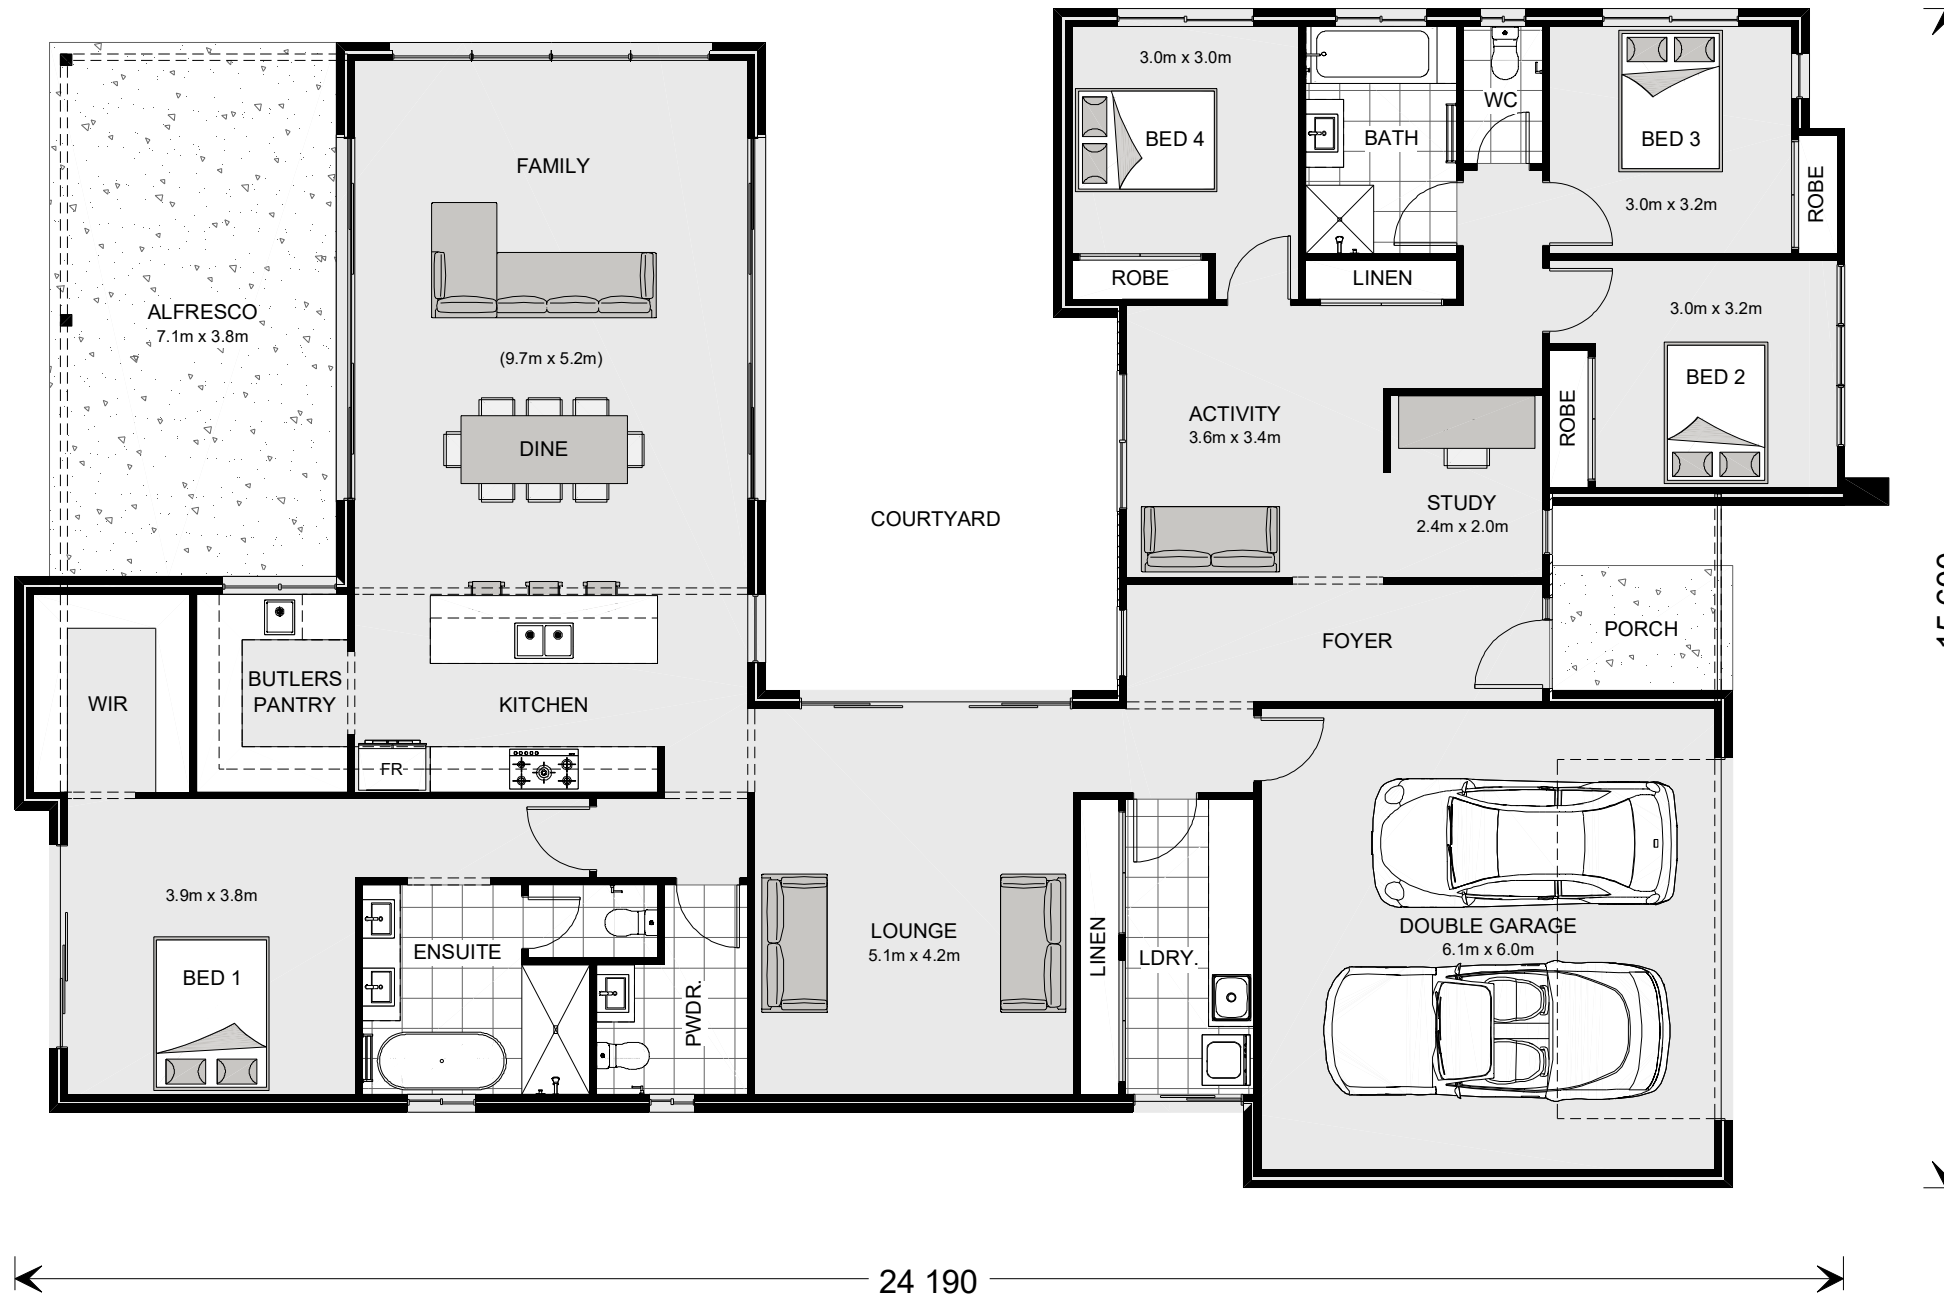

NCC Compatible

PLANS ARE SUBJECT TO LOCAL COUNCIL & DEVELOPERS GUIDELINES (COVENANTS).

MANDALAY 300
 Beach Streetscape
Element Series


CONCEPT 16/01/2026
 © Copyright Archiman Pty Ltd
 exclusive to
 G.J. Gardner Homes
 Concept plans only,
 final working drawings may vary

TOTAL FLOOR AREA = 297.3 m ²	
LIVING	226.1 m ²
GARAGE	40.4 m ²
ALFRESCO	26.8 m ²
PORCH	4.0 m ²

Min. Lot Width
 17 m - 19 m

PRESENTATION PLAN
 Scale 1:100 @A3



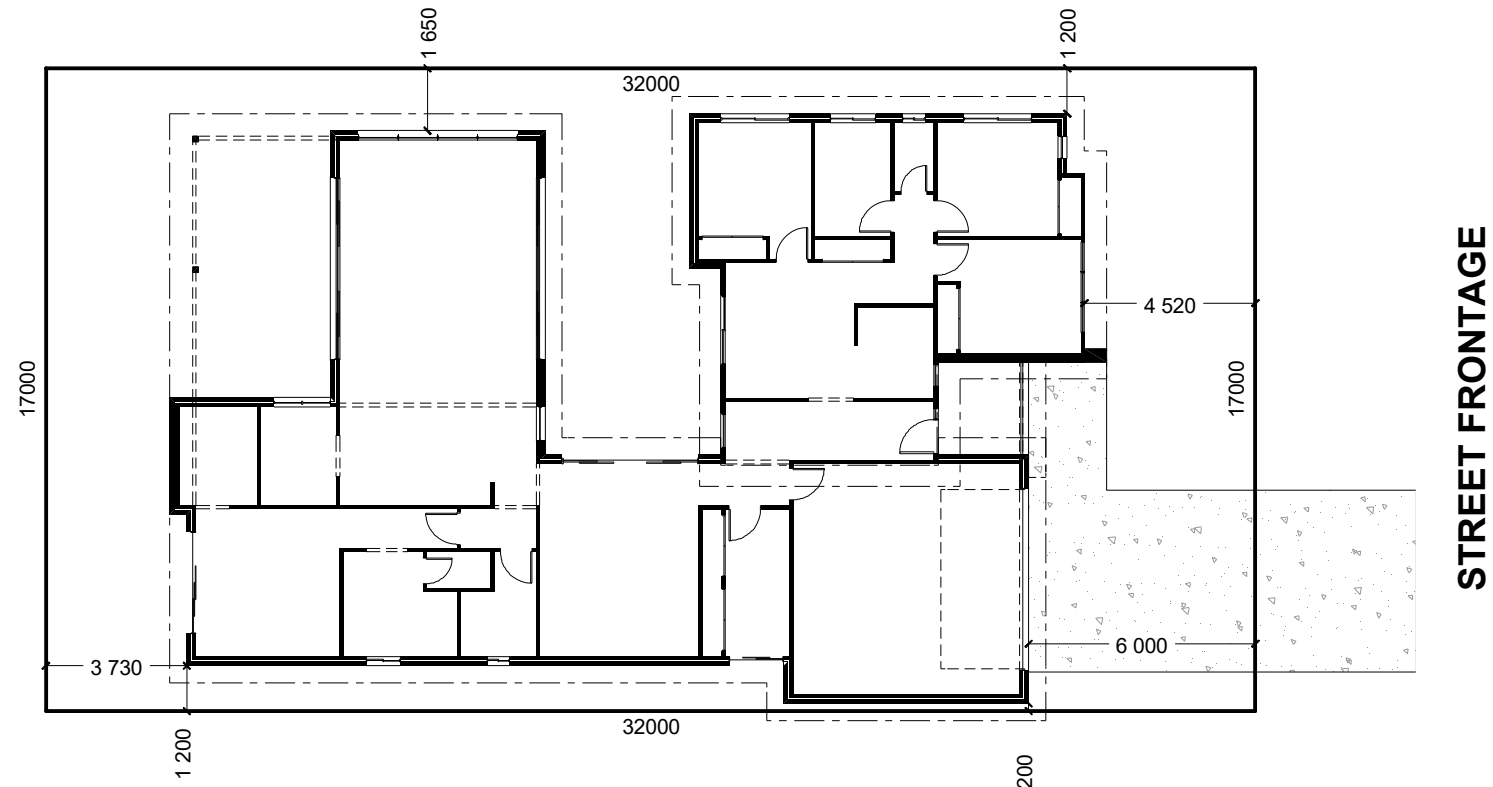

STREET FRONTAGE

INDICATIVE SITE PLAN ONLY. ACTUAL LOT WIDTH, SIZE AND SETBACKS MAY VARY TO SUIT LOCAL REQUIREMENT'S AND MAY REQUIRE A LARGER SITE OR PLAN MODIFICATIONS TO SUIT A PARTICULAR SITE.

NCC Compatible

PLANS ARE SUBJECT TO LOCAL COUNCIL & DEVELOPERS GUIDELINES (COVENANTS).

MANDALAY 300

Beach Streetscape

Element Series

CONCEPT 16/01/2026

TOTAL FLOOR AREA = 297.3 m²





© Copyright Archiman Pty Ltd
exclusive to
G.J. Gardner Homes
Concept plans only,
final working drawings may vary

LIVING	226.1 m ²
GARAGE	40.4 m ²
ALFRESCO	26.8 m ²
PORCH	4.0 m ²

Min. Lot Width
17 m - 19 m

SITE PLAN
Scale 1:200 @A3

G.J. Gardner.
HOMES

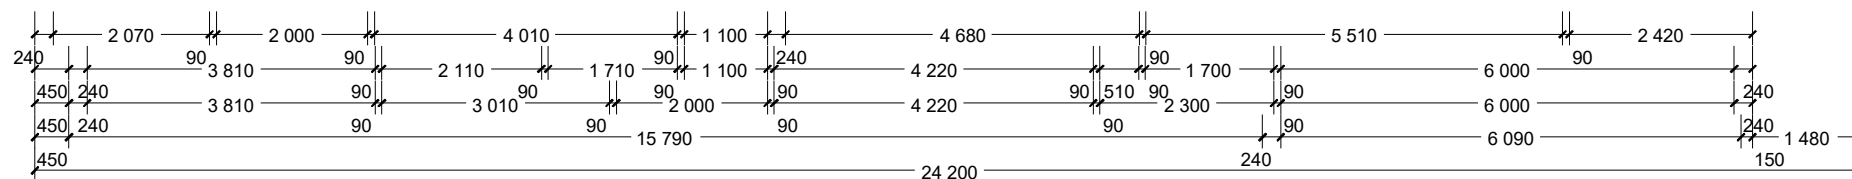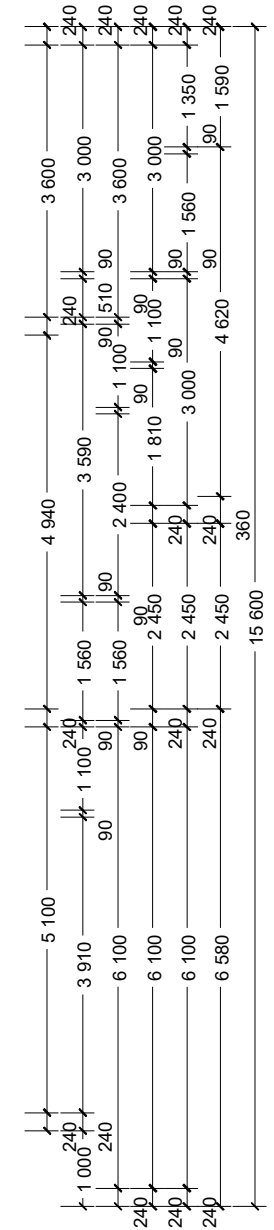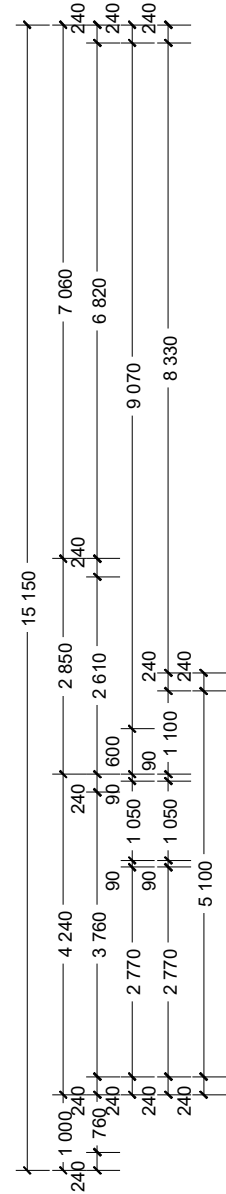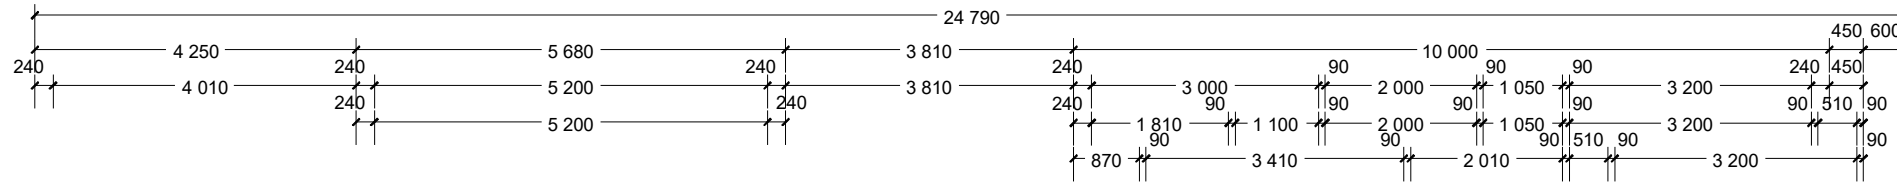

NCC Compatible

PLANS ARE SUBJECT TO LOCAL COUNCIL & DEVELOPERS GUIDELINES (COVENANTS).

MANDALAY 300

Beach Streetscape

Element Series

CONCEPT 16/01/2026

TOTAL FLOOR AREA = 297.3 m²





© Copyright Archiman Pty Ltd
 exclusive to
G.J. Gardner Homes
 Concept plans only,
 final working drawings may vary

LIVING 226.1 m²
 GARAGE 40.4 m²
 ALFRESCO 26.8 m²
 PORCH 4.0 m²

Min. Lot Width
 17 m - 19 m

FLOOR PLAN
 Scale 1:100 @A3

G.J. Gardner.
HOMES

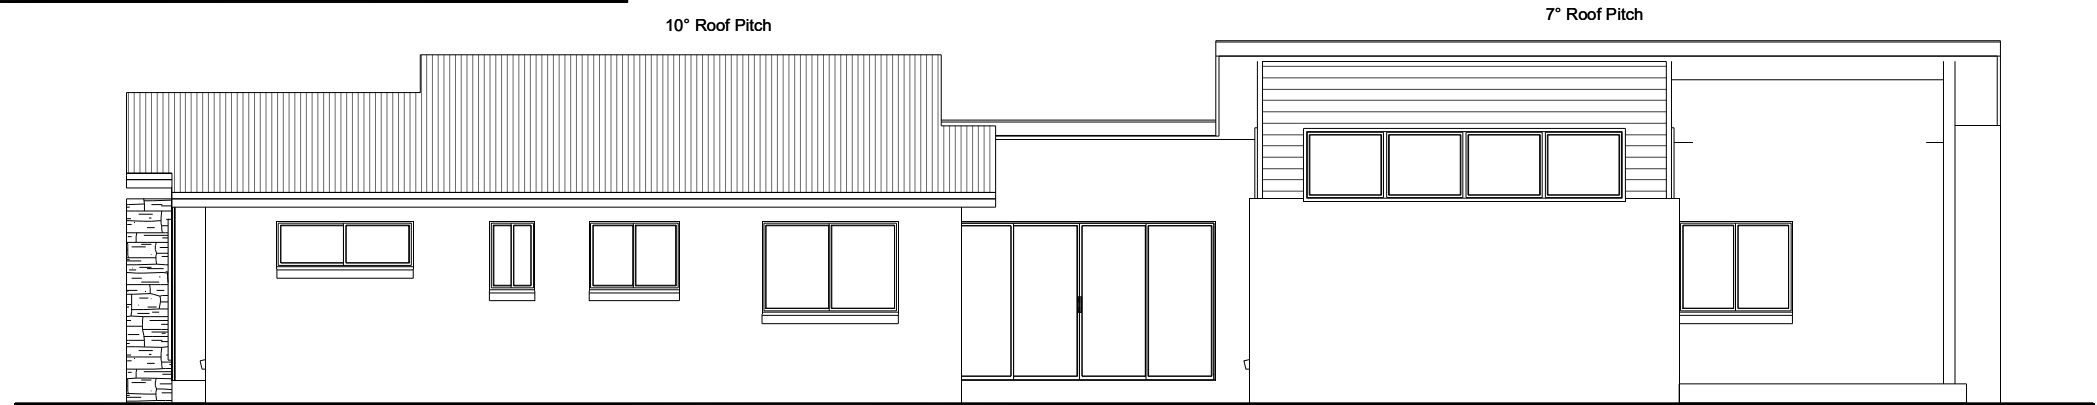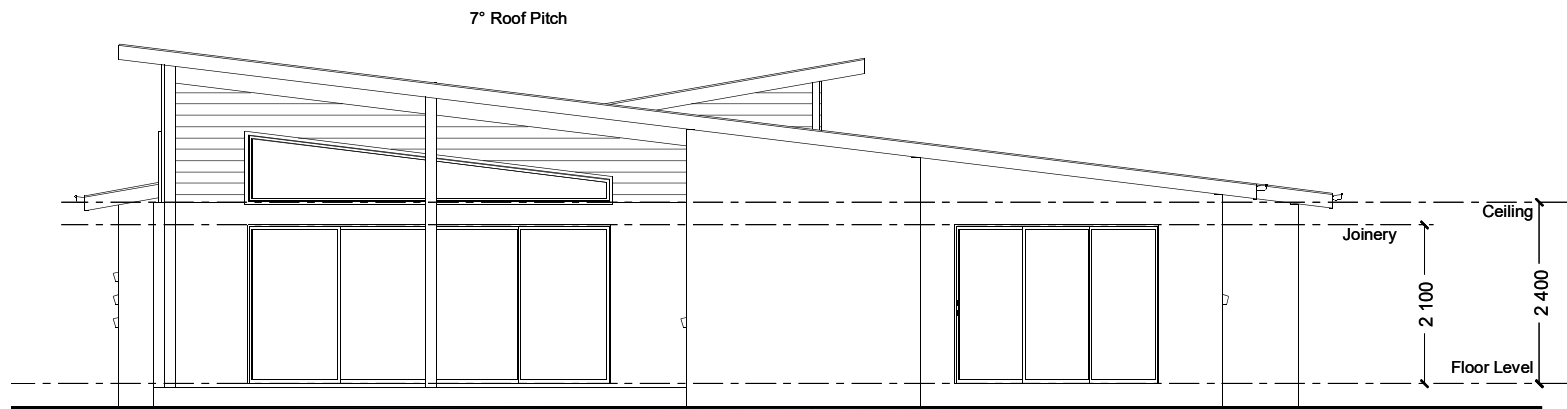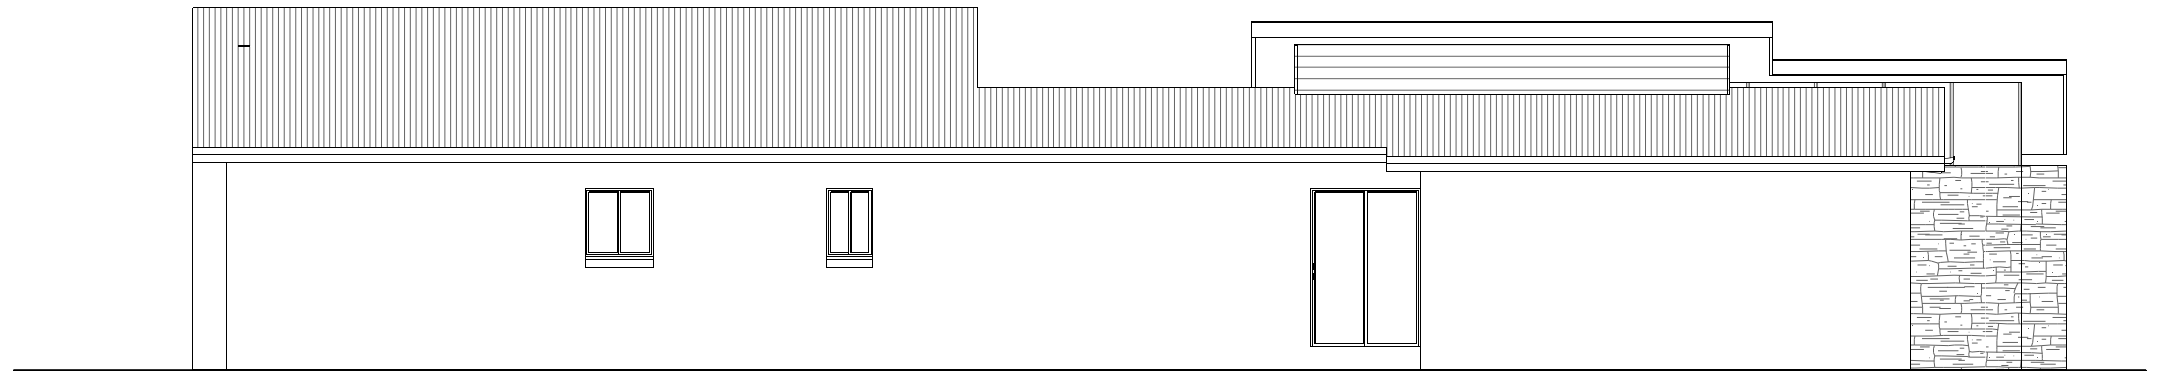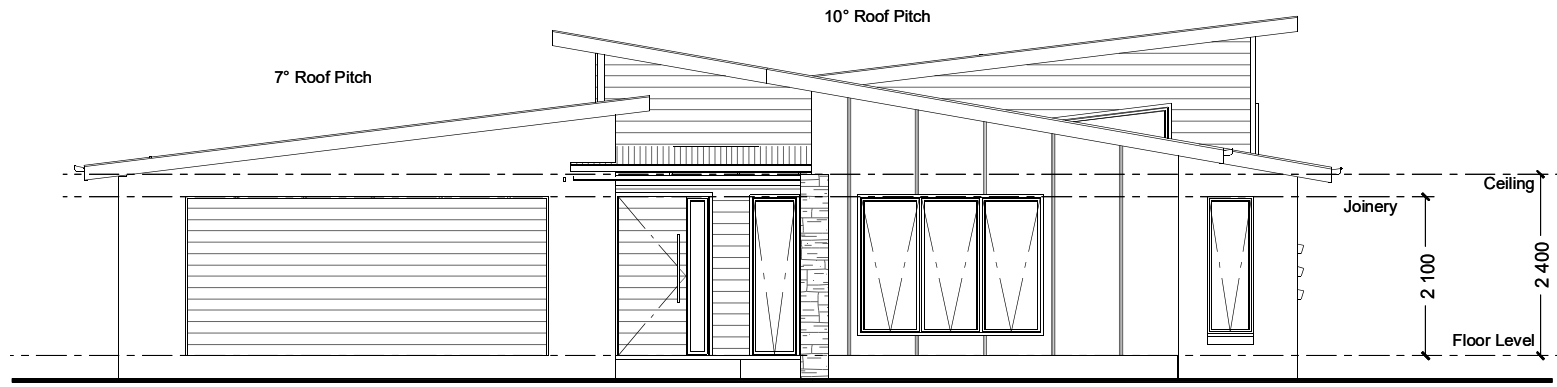

NCC Compatible

PLANS ARE SUBJECT TO LOCAL COUNCIL & DEVELOPERS GUIDELINES (COVENANTS).

MANDALAY 300

Beach Streetscape

Element Series

CONCEPT 16/01/2026

TOTAL FLOOR AREA = 297.3 m²



© Copyright Archiman Pty Ltd
exclusive to
G.J. Gardner Homes
Concept plans only,
final working drawings may vary

LIVING	226.1 m ²
GARAGE	40.4 m ²
ALFRESCO	26.8 m ²
PORCH	4.0 m ²

Min. Lot Width
17 m - 19 m

ELEVATIONS
Scale 1:100 @A3

G.J. Gardner.
HOMES

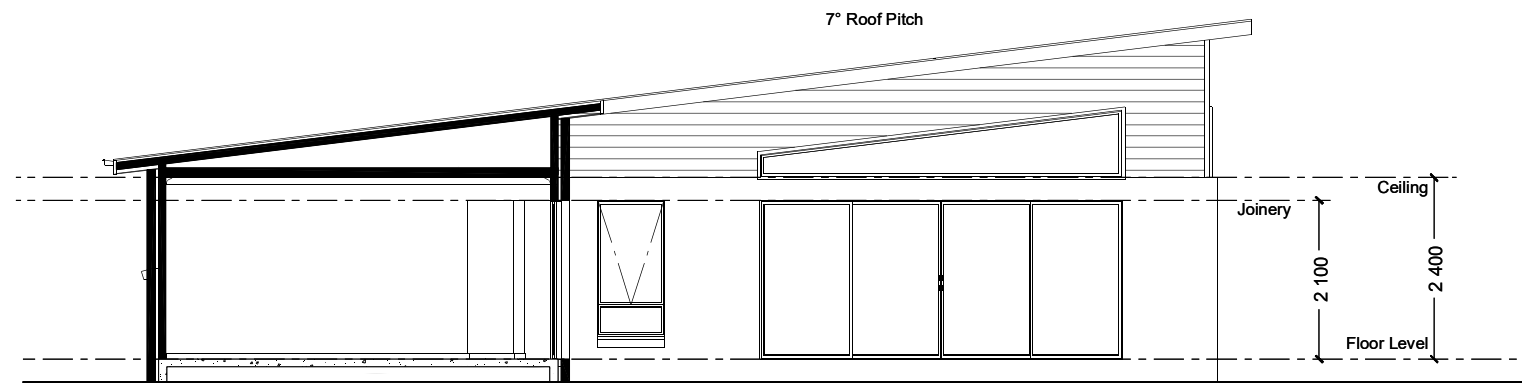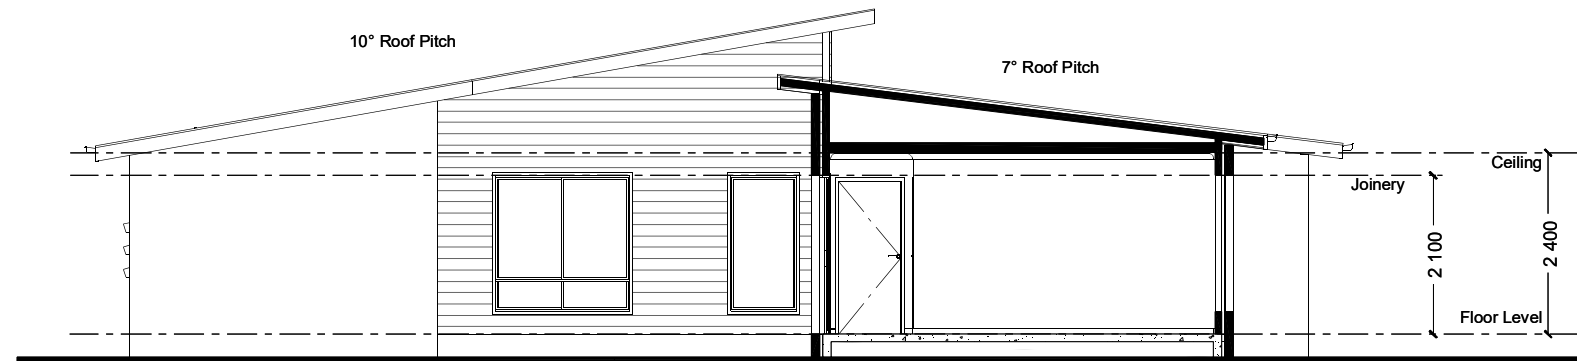

NCC Compatible

PLANS ARE SUBJECT TO LOCAL COUNCIL & DEVELOPERS GUIDELINES (COVENANTS).

MANDALAY 300

Beach Streetscape

Element Series

CONCEPT 16/01/2026

TOTAL FLOOR AREA = 297.3 m²

© Copyright Archiman Pty Ltd
exclusive to
G.J. Gardner Homes
Concept plans only,
final working drawings may vary

LIVING	226.1 m ²
GARAGE	40.4 m ²
ALFRESCO	26.8 m ²
PORCH	4.0 m ²

Min. Lot Width
17 m - 19 m

SECTIONS
Scale 1:100 @A3

G.J. Gardner.
HOMES

ELECTRICAL LEGEND

NOTE:
ALL ELECTRICAL WORK MUST
BE COMPLETED TO THE
RELEVANT AUSTRALIAN
STANDARDS AND THE
NATIONAL CONSTRUCTION
CODE OF AUSTRALIA.

LIGHTING *EEF (denotes energy efficient light fittings)


Symbol	Description	Spec.	Extra
○	Ceiling Light *EEF	-	-
●	Down Light *EEF	-	-
H1800 H	Wall Light *EEF approx height	-	-
⊠	Pendant / Track Light *EEF	-	-
⊞	IXL Tastic (or similar)	-	-
▬	Batten Fluro Light *EEF	-	-
⊕	Round Fluro Light *EEF	-	-
⬆	Flood / Spot Light *EEF	-	-
TOTAL LIGHT POINTS		-	-

POWER

4 XXXX	Quad Power Point	-	-
1 X	Single Power Point	-	-
2 XX	Double Power Point	-	-
W/P 2 XX	Double W/Proof Power Point	-	-
W/P 1 X	Single W/Proof Power Point	-	-
T.V	T.V. Point	-	-
ph	Phone Point	-	-
⊕	T.V Antenna & Booster inc. SGPO	-	-
D.W	Dishwasher Point	-	-
R.H	Rangehood Point	-	-
M.W	Microwave Point	-	-
O.V	Oven Point	-	-
C.T	Cook Top Iso point	-	-

MISCELLANEOUS

E	Exhaust Fan	-	-
⊕	Ceiling Fan (stainless steel)	-	-
⊕	Ceiling Fan & Light (white) *EEF	-	-
⊞	Meter Box	-	-
HWS	Hot Water Service	-	-
SA	Smoke Detectors	-	-
ds	Dimmer Switch	-	-
2 way	Two Way Switch	-	-
AC	A/C Condensor Iso Point	-	-

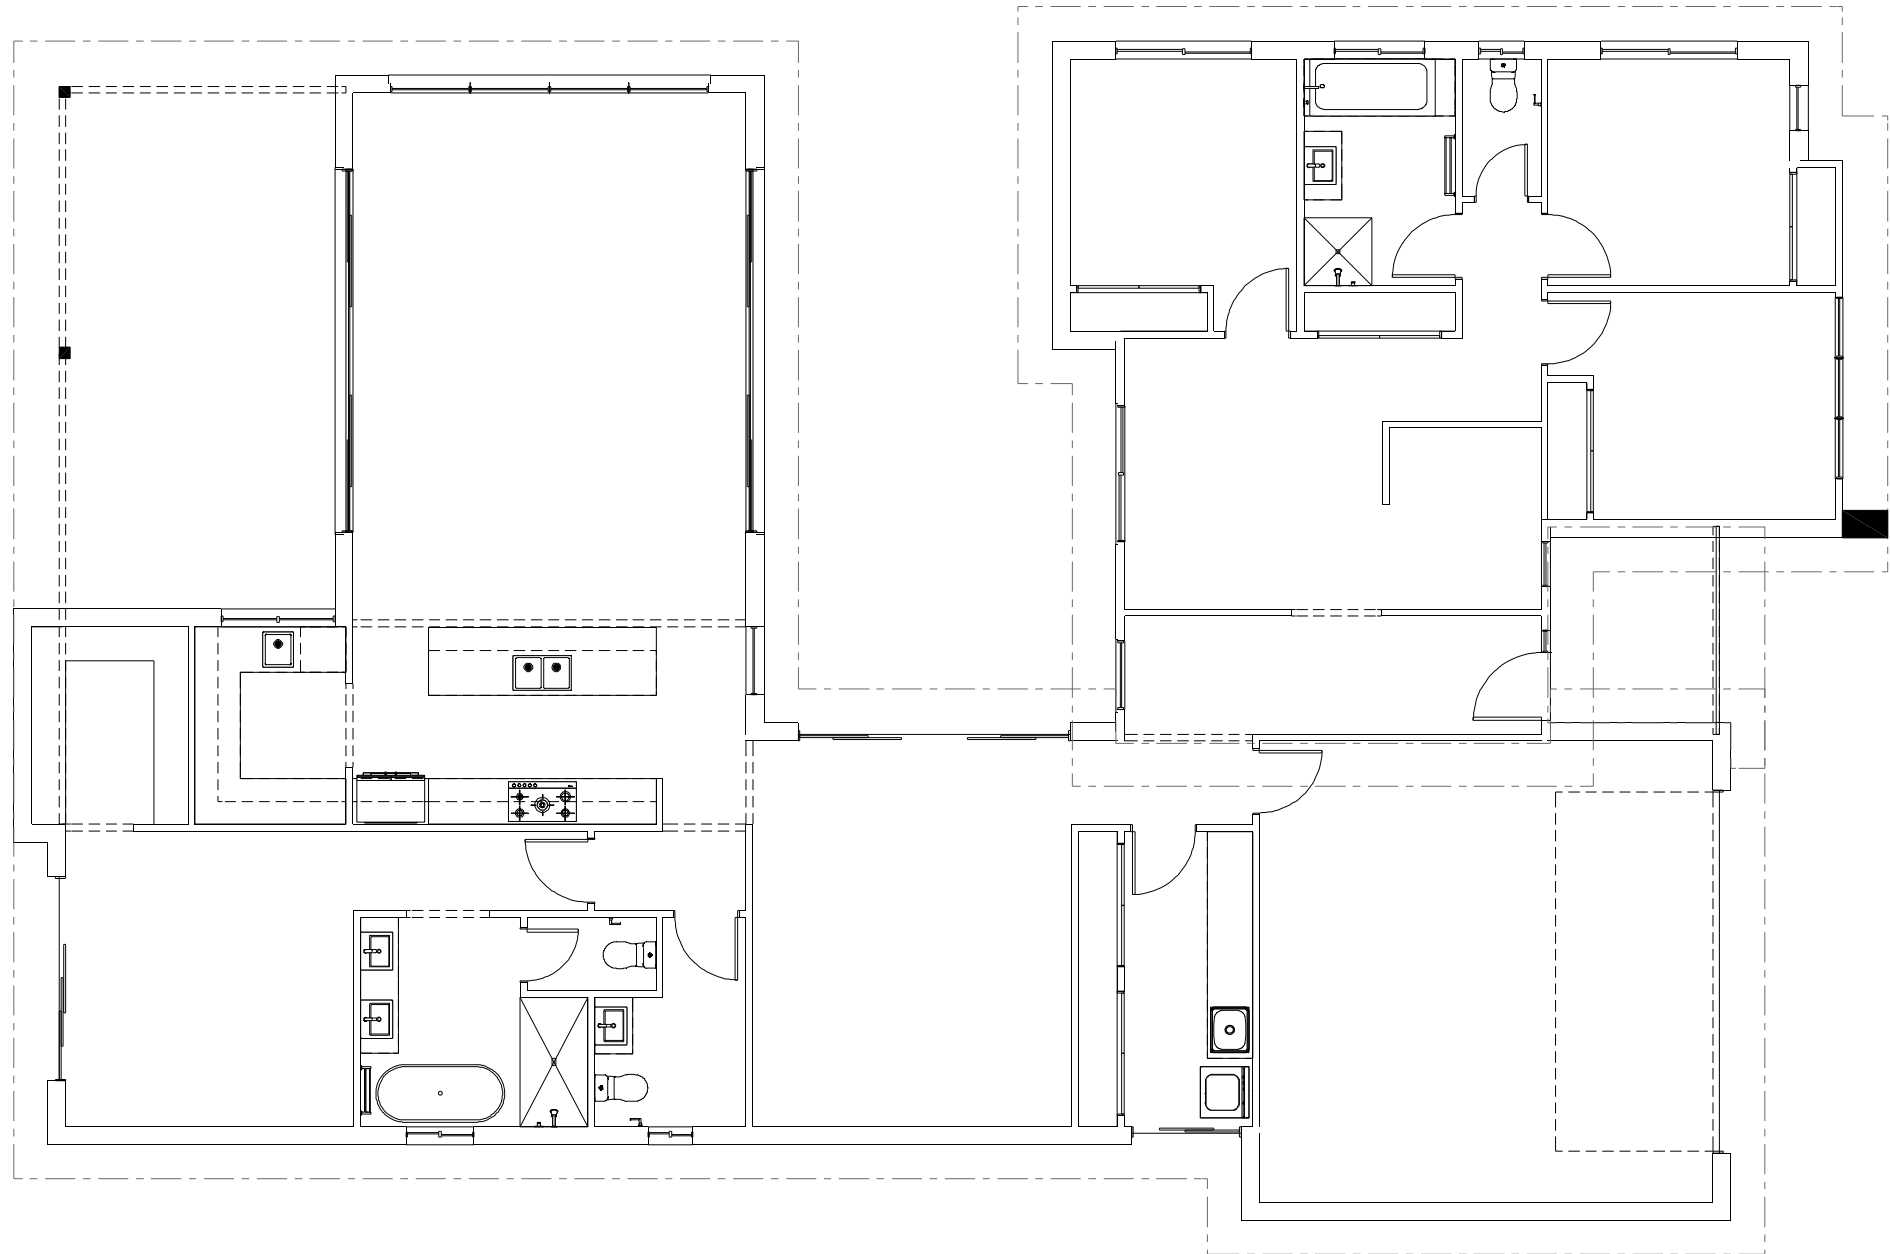

NCC Compatible

PLANS ARE SUBJECT TO LOCAL COUNCIL & DEVELOPERS GUIDELINES (COVENANTS).

MANDALAY 300

Beach Streetscape

Element Series

CONCEPT 16/01/2026

TOTAL FLOOR AREA = 297.3 m²

© Copyright Archiman Pty Ltd
exclusive to
G.J. Gardner Homes
Concept plans only,
final working drawings may vary

LIVING	226.1 m ²
GARAGE	40.4 m ²
ALFRESCO	26.8 m ²
PORCH	4.0 m ²

Min. Lot Width
17 m - 19 m

ELECTRICAL PLAN
Scale 1:100 @A3

G.J. Gardner.
HOMES