



ARTISTS IMPRESSION - for illustrative purposes only
(Montville 462 Resort Facade Shown)

NCC 22

The bathroom and powder room must be constructed and reinforced in accordance with NCC regulations. This includes any circulation space req's, noggings and sheeting provisions for future grab rails where required.

PLANS ARE SUBJECT TO LOCAL COUNCIL & DEVELOPERS GUIDELINES (COVENANTS).

MONTVILLE 380

Resort Streetscape

Prestige Series

CONCEPT 18/07/2022

© Copyright Archiman Pty Ltd
exclusive to
G.J. Gardner Homes
Concept plans only,
final working drawings may vary

FLOOR AREAS

LIVING	283.5 m ²
GARAGE	39.9 m ²
ALFRESCO	22.4 m ²
VERANDAH	29.2 m ²
PORCH	5.0 m ²


TOTAL 380.0 m²

Min. Lot Width
41 m +

ARTIST IMPRESSION
N.T.S.

G.J. Gardner.

HOMES

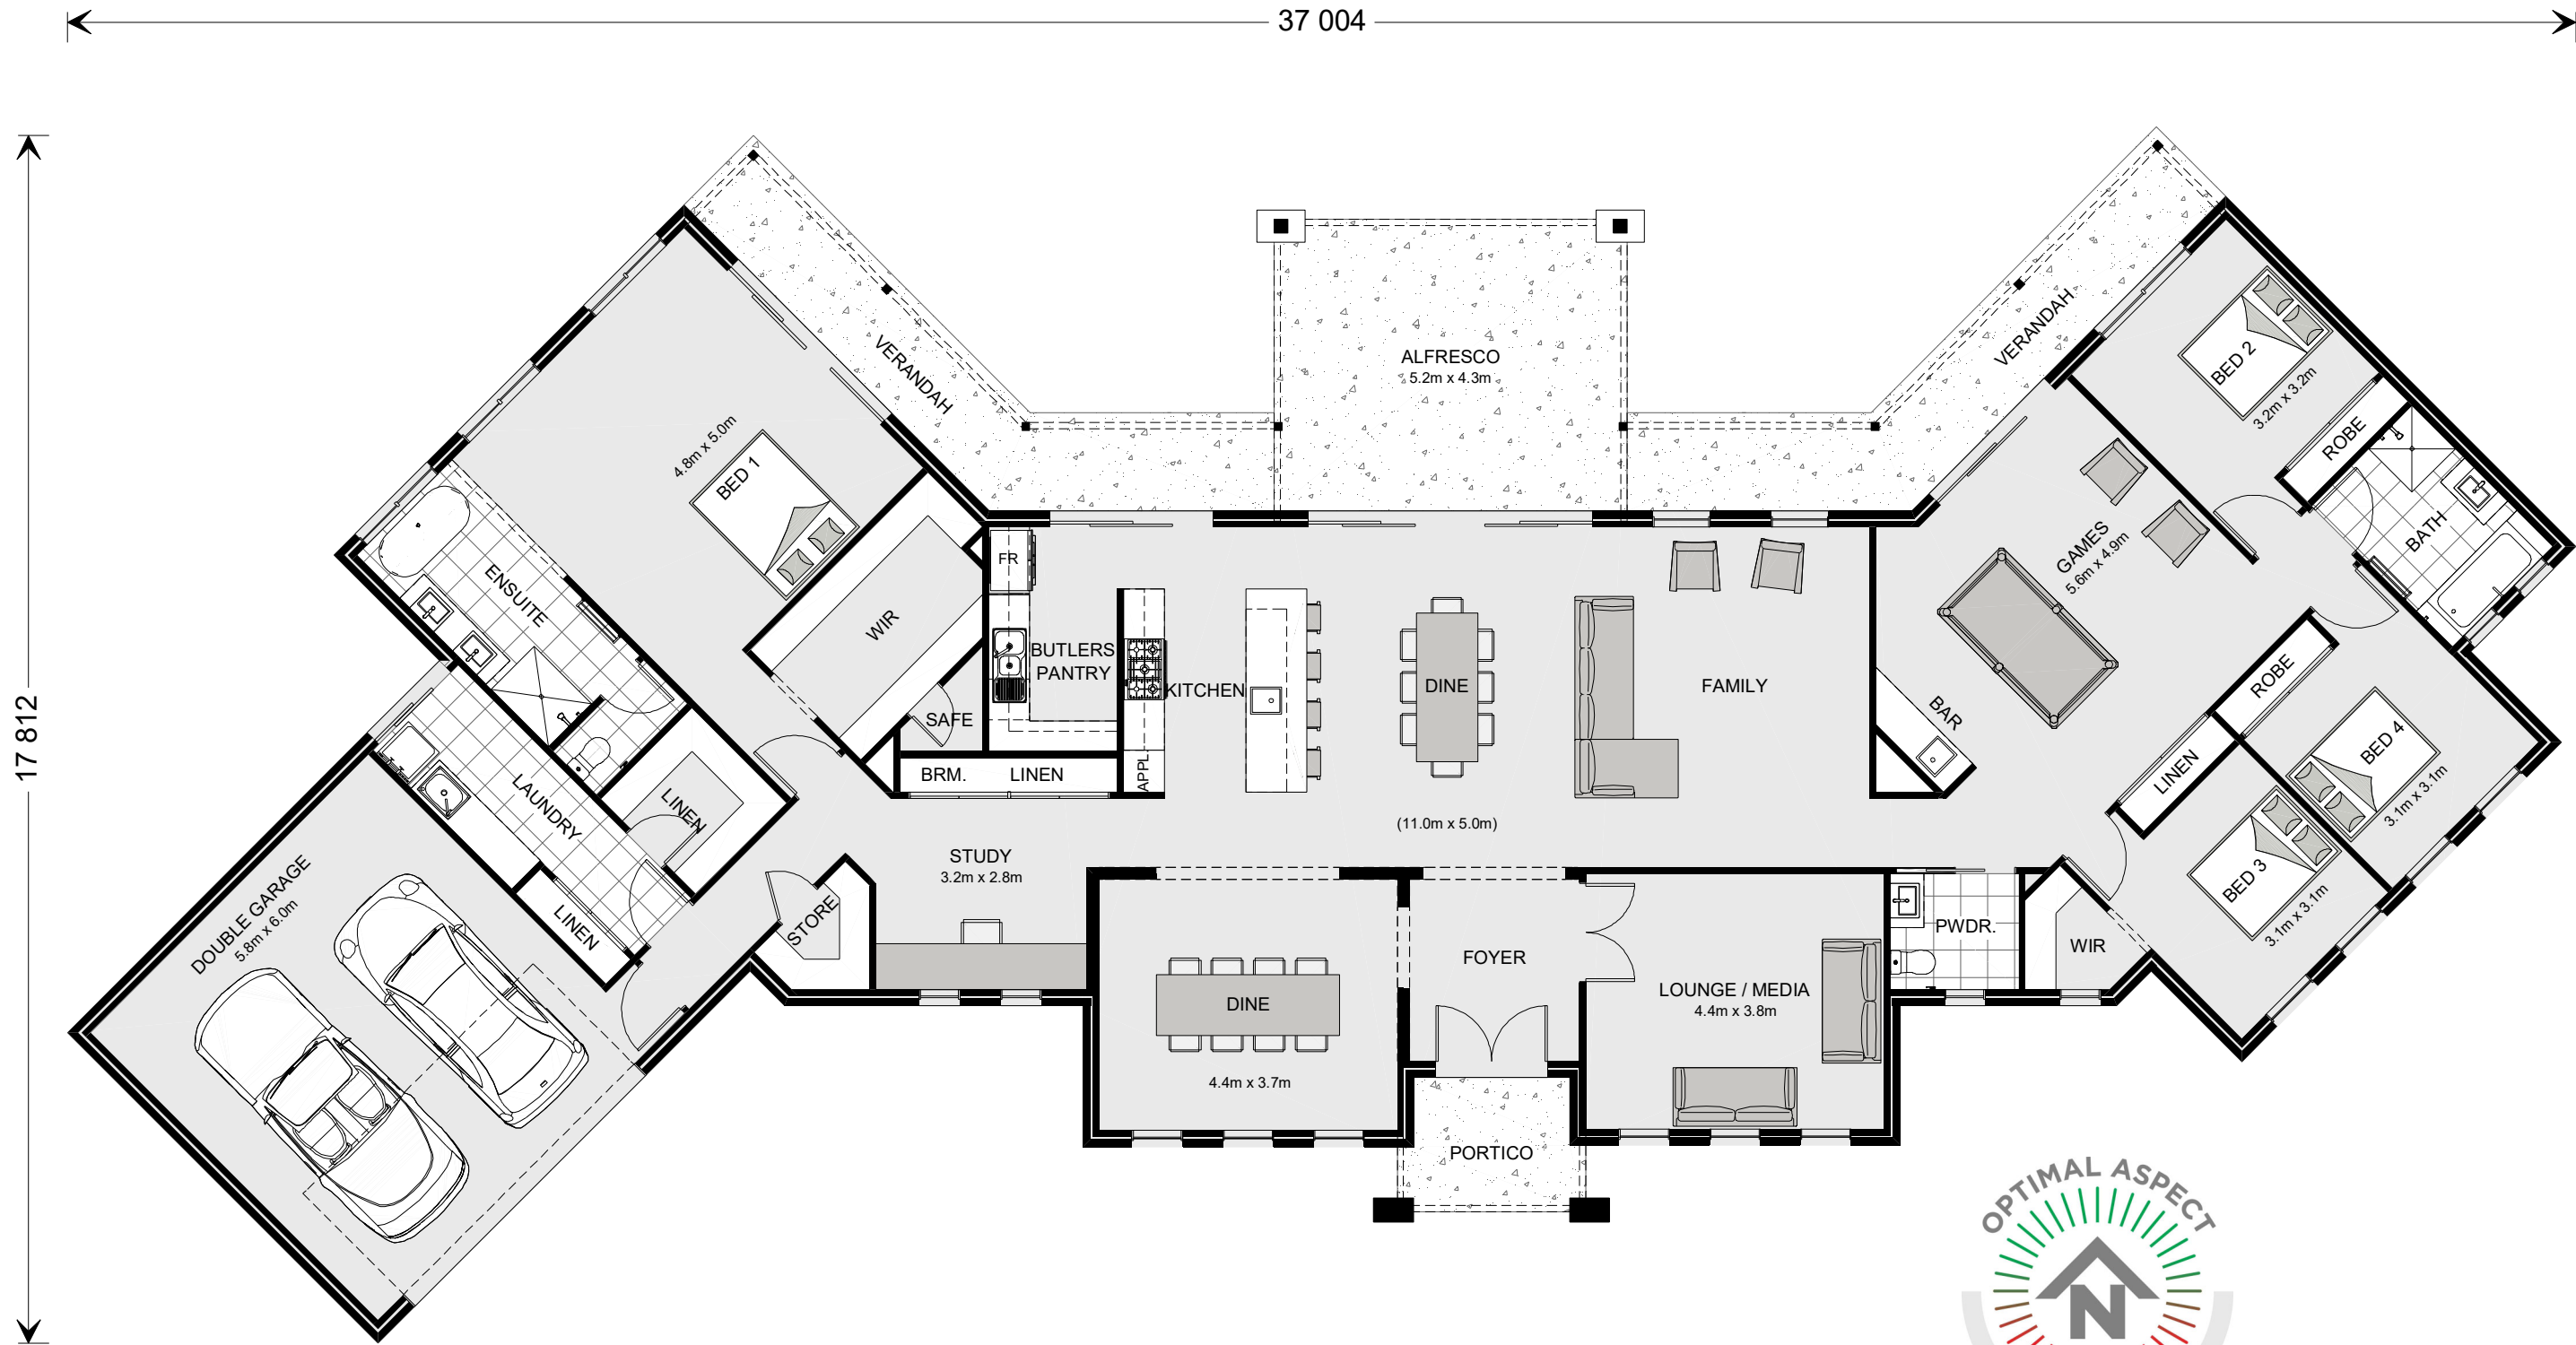

NCC 22

The bathroom and powder room must be constructed and reinforced in accordance with NCC regulations. This includes any circulation space req's, noggings and sheeting provisions for future grab rails where required.

PLANS ARE SUBJECT TO LOCAL COUNCIL & DEVELOPERS GUIDELINES (COVENANTS).

MONTVILLE 380

Resort Streetscape

Prestige Series

CONCEPT 18/07/2022
 © Copyright Archiman Pty Ltd
 exclusive to
G.J. Gardner Homes
 Concept plans only,
 final working drawings may vary


FLOOR AREAS	TOTAL 380.0 m ²
LIVING	283.5 m ²
GARAGE	39.9 m ²
ALFRESCO	22.4 m ²
VERANDAH	29.2 m ²
PORCH	5.0 m ²

Min. Lot Width
41 m +

PRESENTATION PLAN
Scale 1:100 @A3

G.J. Gardner.

HOMES

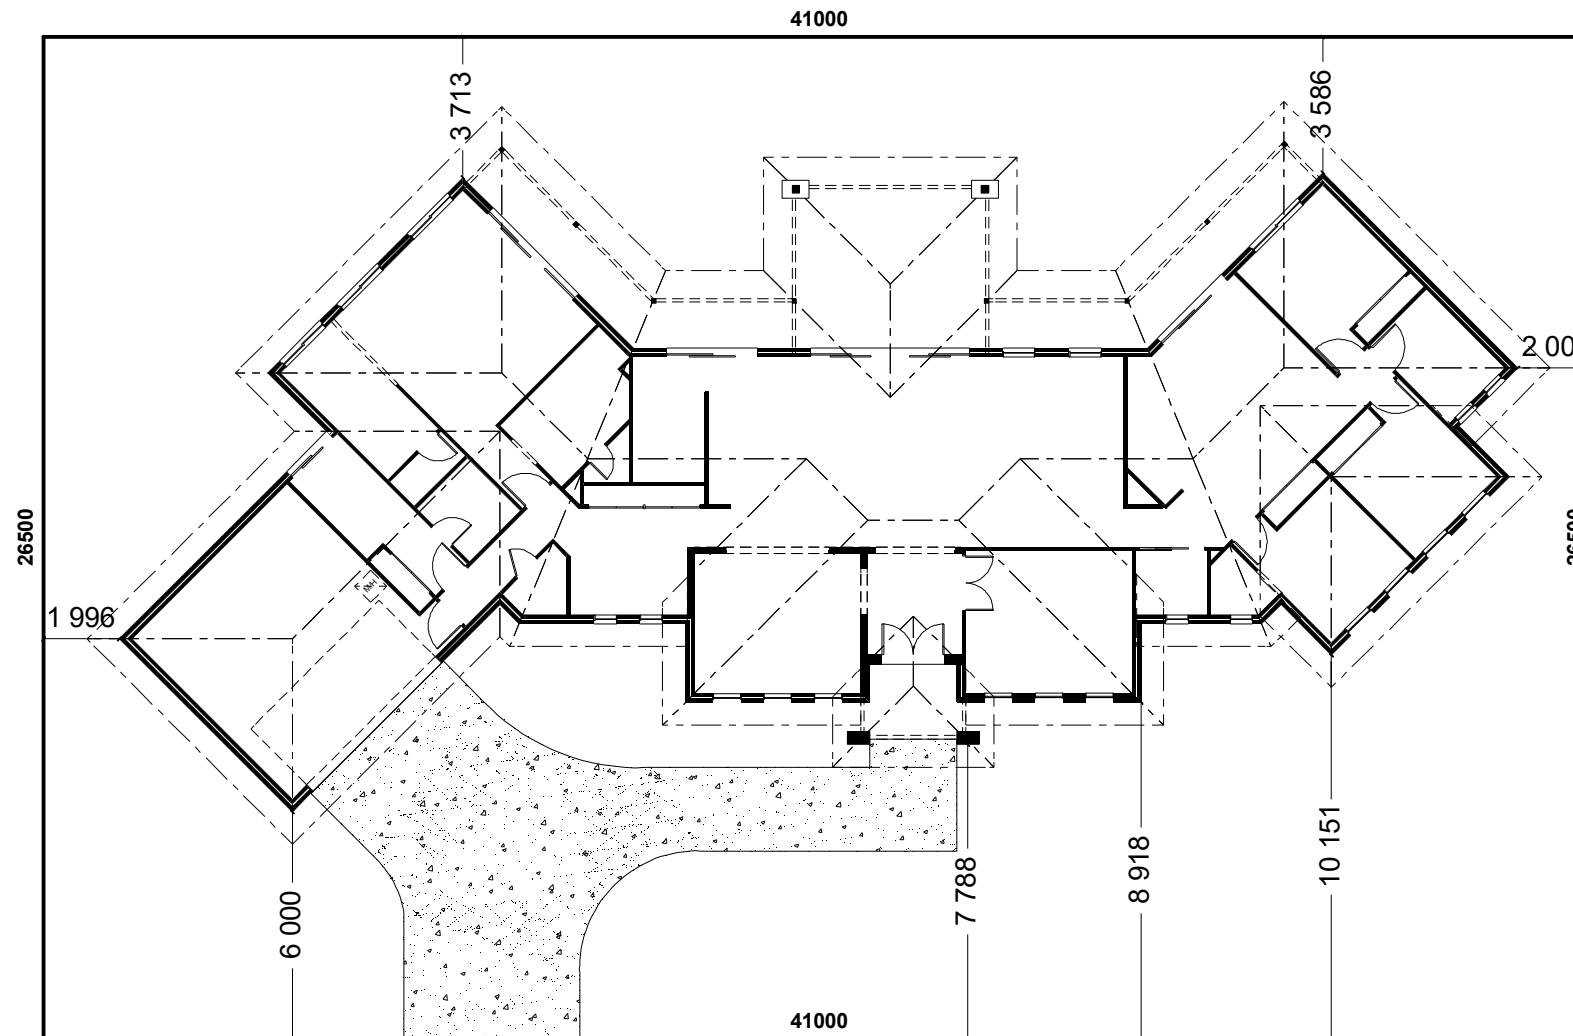

STREET FRONTAGE



INDICATIVE SITE PLAN ONLY. ACTUAL LOT WIDTH, SIZE AND SETBACKS MAY VARY TO SUIT LOCAL REQUIREMENT'S AND MAY REQUIRE A LARGER SITE OR PLAN MODIFICATIONS TO SUIT A PARTICULAR SITE.

NCC 22

The bathroom and powder room must be constructed and reinforced in accordance with NCC regulations. This includes any circulation space req's, noggings and sheeting provisions for future grab rails where required.

PLANS ARE SUBJECT TO LOCAL COUNCIL & DEVELOPERS GUIDELINES (COVENANTS).

MONTVILLE 380

Resort Streetscape

Prestige Series


CONCEPT 18/07/2022
© Copyright Archiman Pty Ltd exclusive to G.J. Gardner Homes
Concept plans only, final working drawings may vary

FLOOR AREAS	TOTAL 380.0 m ²
LIVING	283.5 m ²
GARAGE	39.9 m ²
ALFRESCO	22.4 m ²
VERANDAH	29.2 m ²
PORCH	5.0 m ²

Min. Lot Width 41 m +

SITE PLAN Scale 1:200 @A3

G.J. Gardner.
HOMES

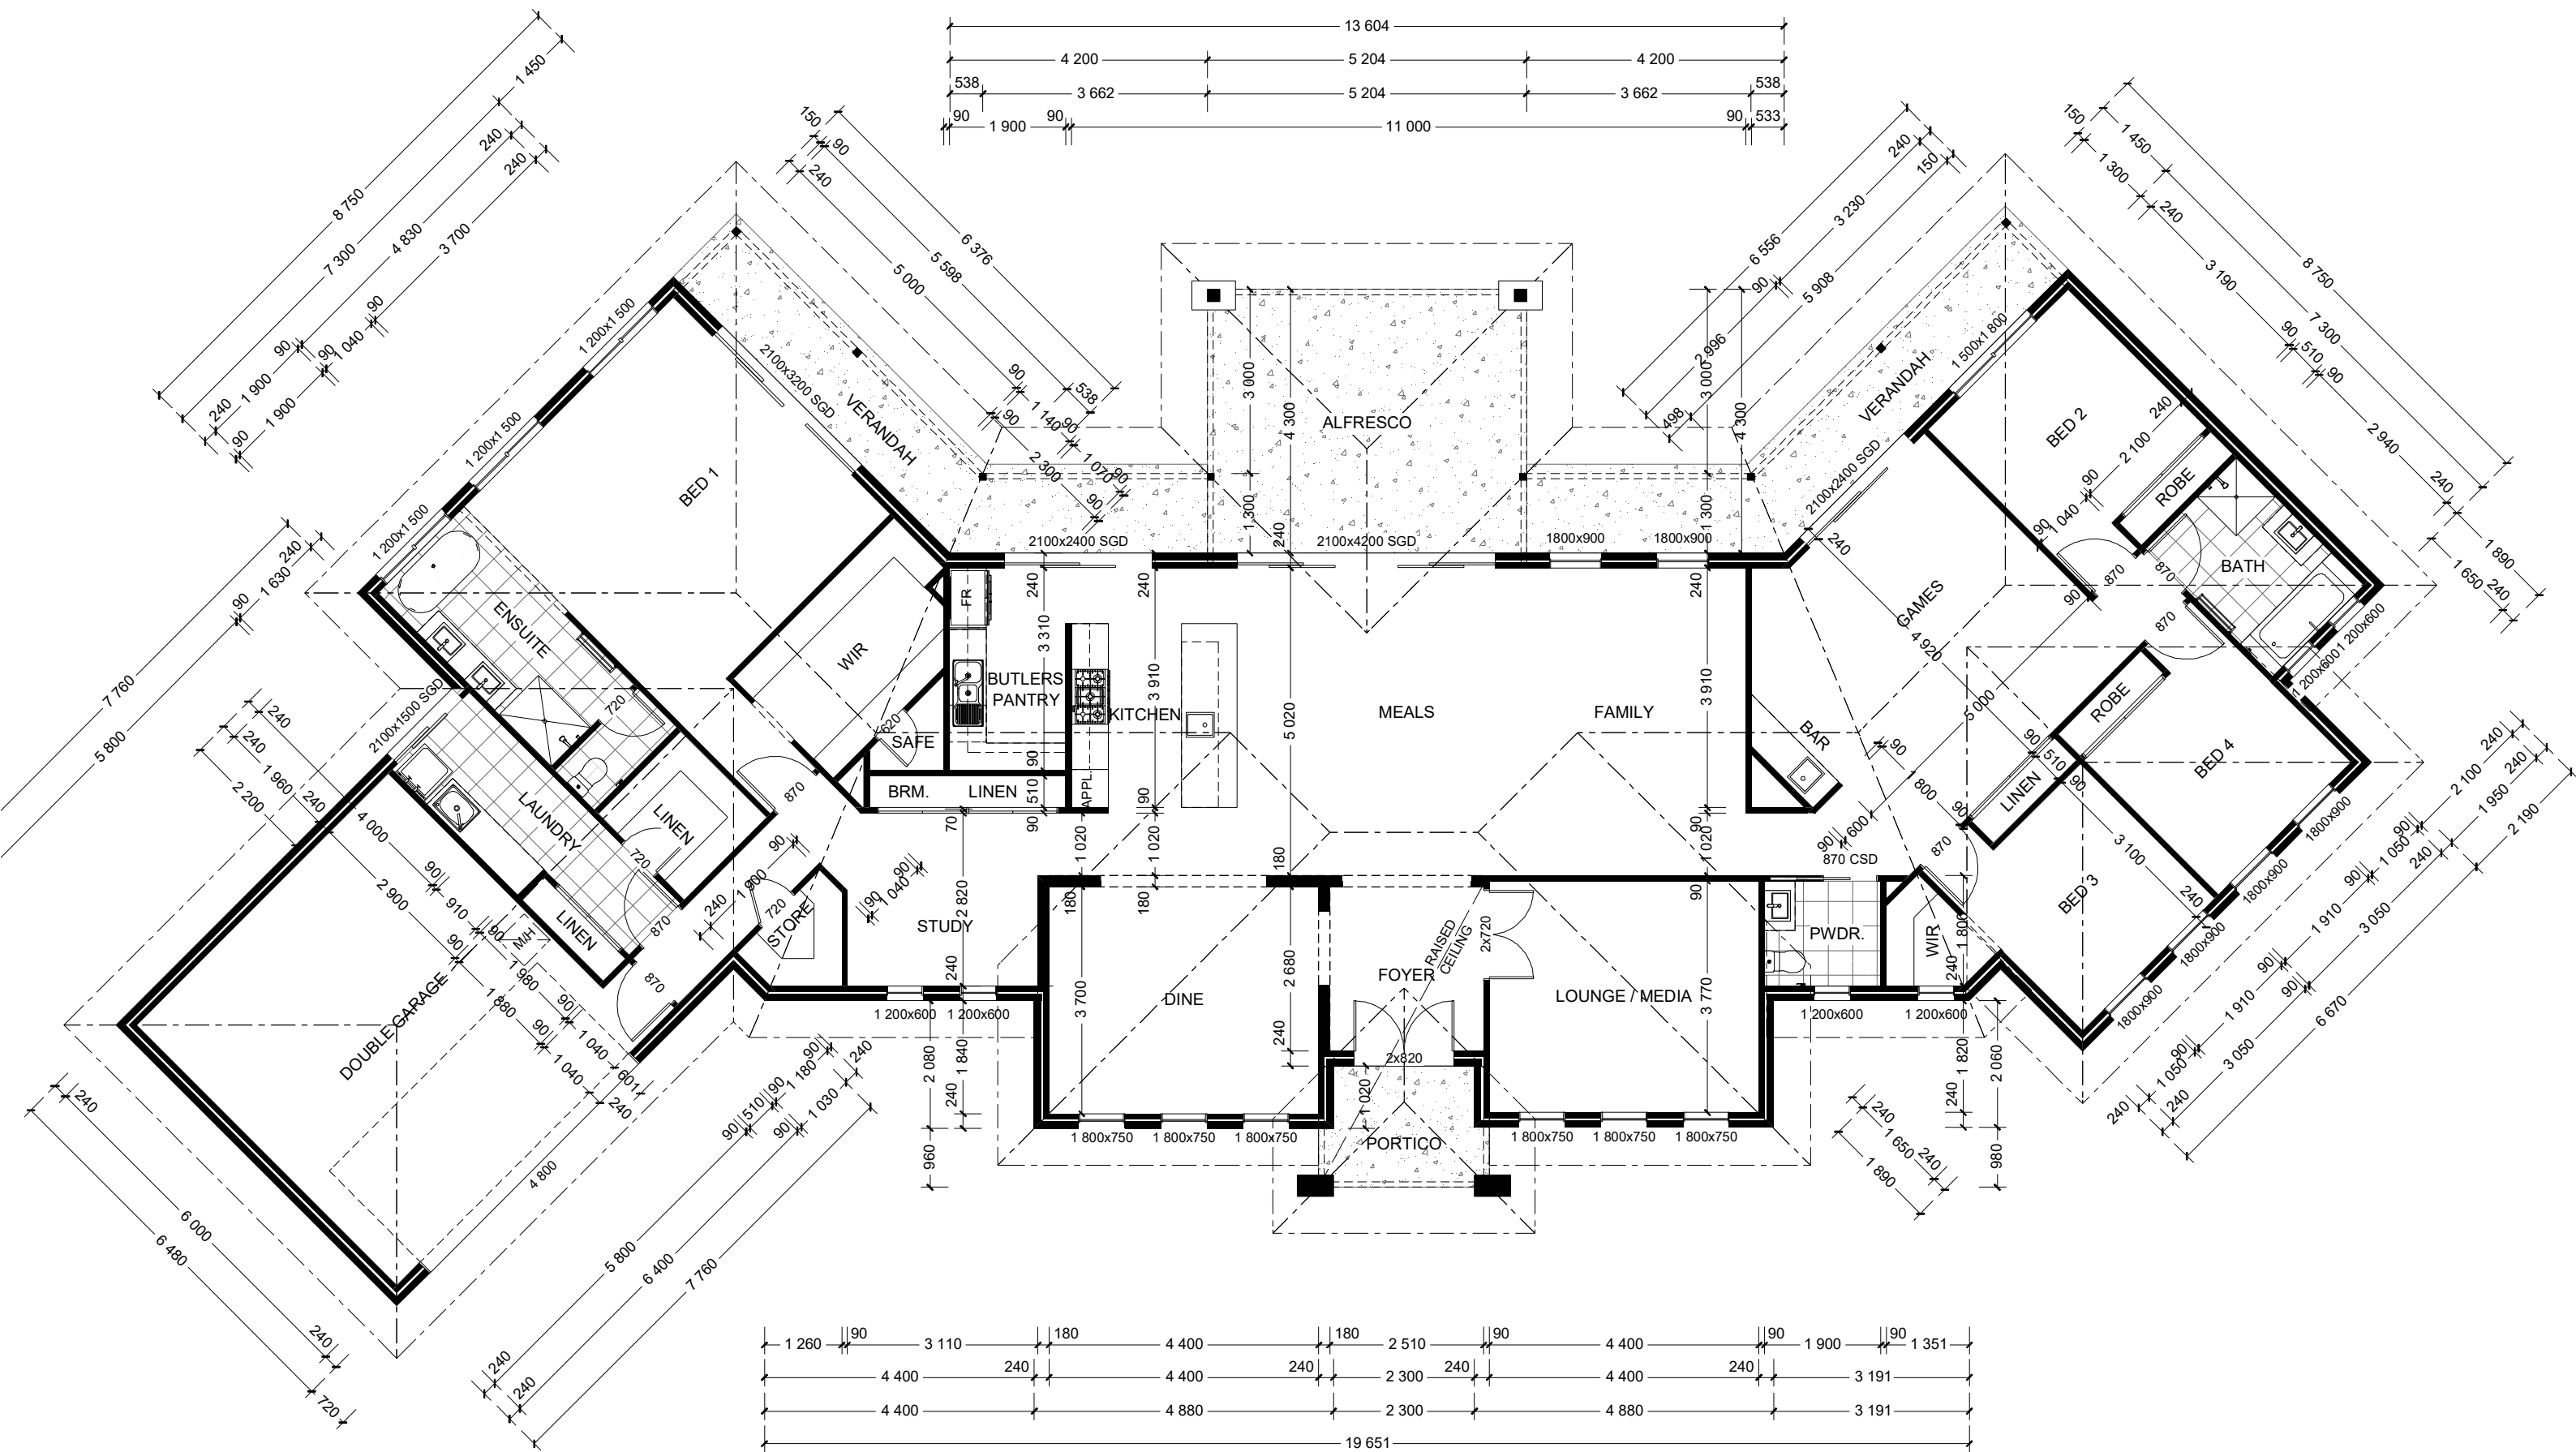


NCC 22

The bathroom and powder room must be constructed and reinforced in accordance with NCC regulations. This includes any circulation space req's, noggings and sheeting provisions for future grab rails where required.

PLANS ARE SUBJECT TO LOCAL COUNCIL & DEVELOPERS GUIDELINES (COVENANTS).

<p>MONTVILLE 380 Resort Streetscape Prestige Series</p>	<p>CONCEPT 18/07/2022</p> <p>© Copyright Archiman Pty Ltd exclusive to G.J. Gardner Homes Concept plans only, final working drawings may vary</p>	<p>FLOOR AREAS</p> <p>LIVING 283.5 m² GARAGE 39.9 m² ALFRESCO 22.4 m² VERANDAH 29.2 m² PORCH 5.0 m²</p>	<p>TOTAL 380.0 m²</p>	<p>Min. Lot Width 41 m +</p>	<p>FLOOR PLAN Scale 1:100 @A3</p>	<p>G.J. Gardner. HOMES</p>

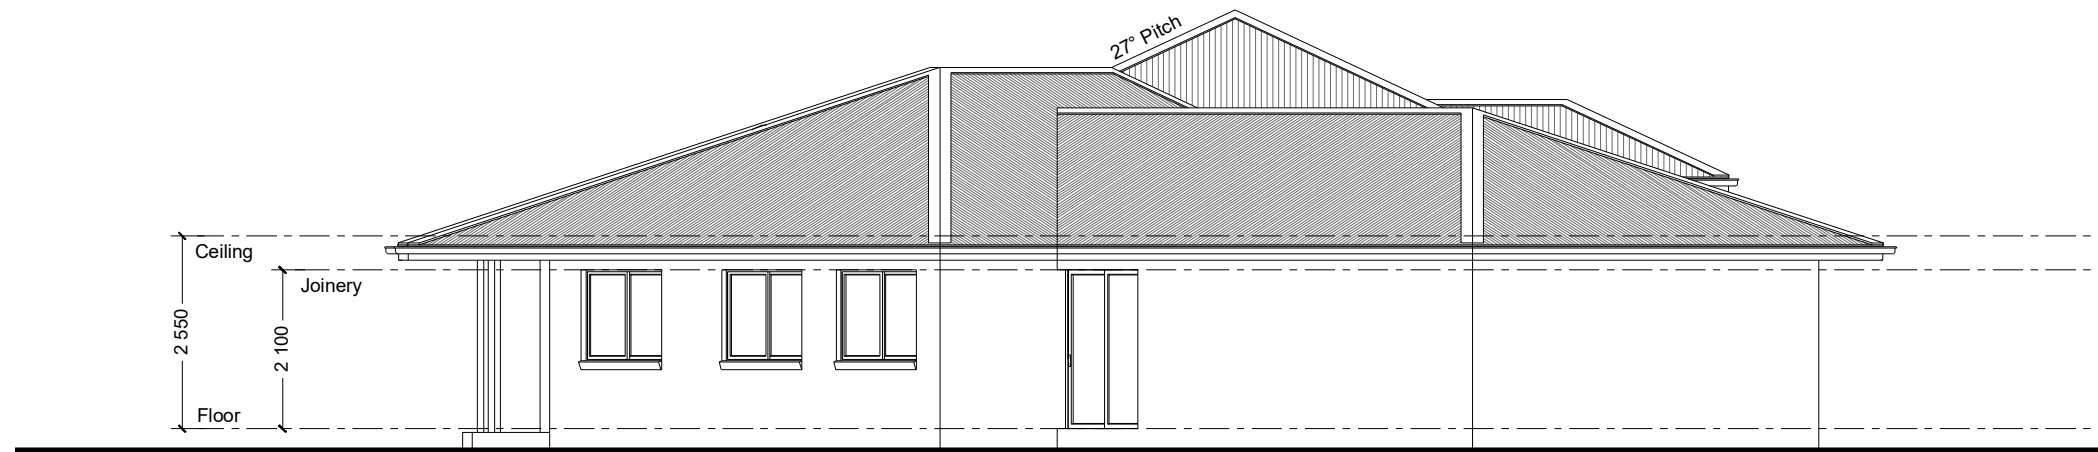

NCC 22

The bathroom and powder room must be constructed and reinforced in accordance with NCC regulations. This includes any circulation space req's, noggings and sheeting provisions for future grab rails where required.

PLANS ARE SUBJECT TO LOCAL COUNCIL & DEVELOPERS GUIDELINES (COVENANTS).

MONTVILLE 380

Resort Streetscape

Prestige Series

CONCEPT 18/07/2022

© Copyright Archiman Pty Ltd
exclusive to
G.J. Gardner Homes
Concept plans only,
final working drawings may vary

FLOOR AREAS TOTAL 380.0 m²



LIVING	283.5 m ²
GARAGE	39.9 m ²
ALFRESCO	22.4 m ²
VERANDAH	29.2 m ²
PORCH	5.0 m ²

Min. Lot Width
41 m +

ELEVATIONS
Scale 1:100 @A3

G.J. Gardner.

HOMES

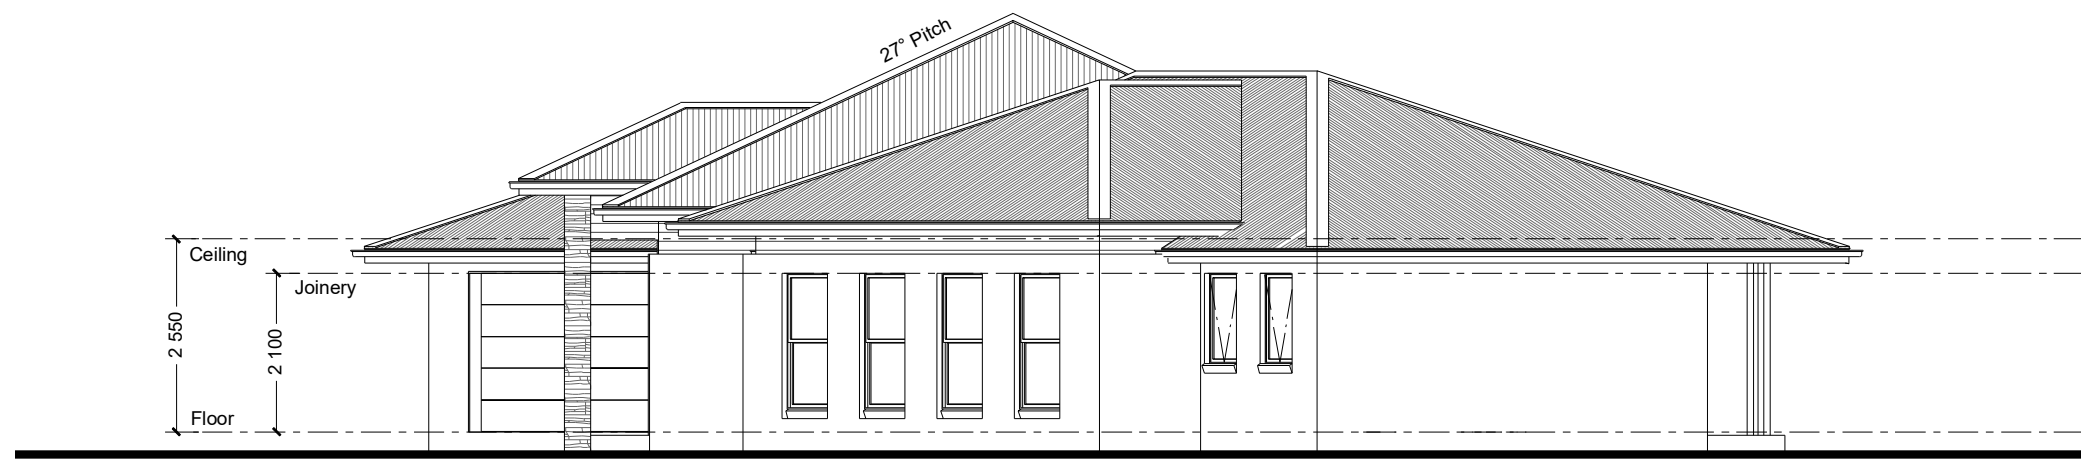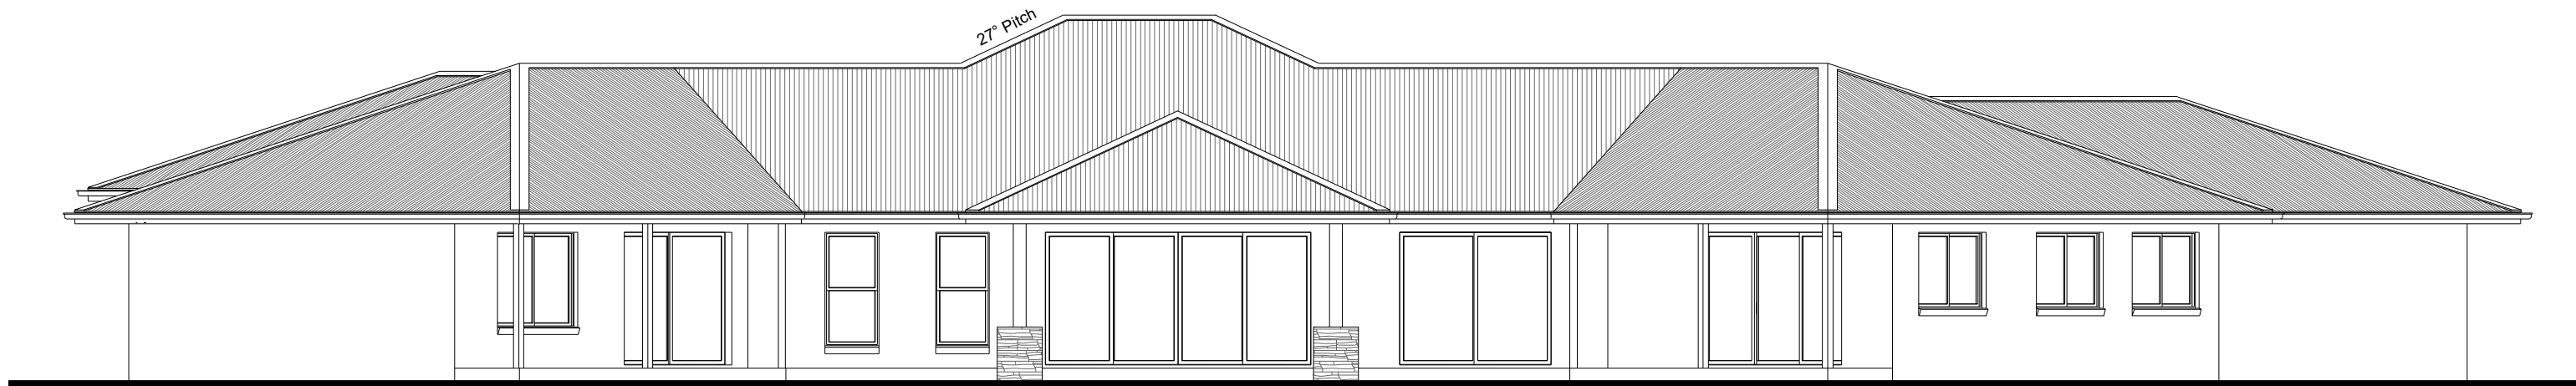

NCC 22

The bathroom and powder room must be constructed and reinforced in accordance with NCC regulations. This includes any circulation space req's, noggings and sheeting provisions for future grab rails where required.

PLANS ARE SUBJECT TO LOCAL COUNCIL & DEVELOPERS GUIDELINES (COVENANTS).

MONTVILLE 380

Resort Streetscape

Prestige Series

CONCEPT 18/07/2022

© Copyright Archiman Pty Ltd
exclusive to
G.J. Gardner Homes
Concept plans only,
final working drawings may vary

FLOOR AREAS

LIVING	283.5 m ²
GARAGE	39.9 m ²
ALFRESCO	22.4 m ²
VERANDAH	29.2 m ²
PORCH	5.0 m ²

TOTAL 380.0 m²

Min. Lot Width
41 m +


ELEVATIONS
Scale 1:100 @A3

G.J. Gardner.

HOMES

ELECTRICAL LEGEND

NOTE:
ALL ELECTRICAL WORK MUST
BE COMPLETED TO THE
RELEVANT AUSTRALIAN
STANDARDS AND THE
NATIONAL CONSTRUCTION
CODE OF AUSTRALIA.

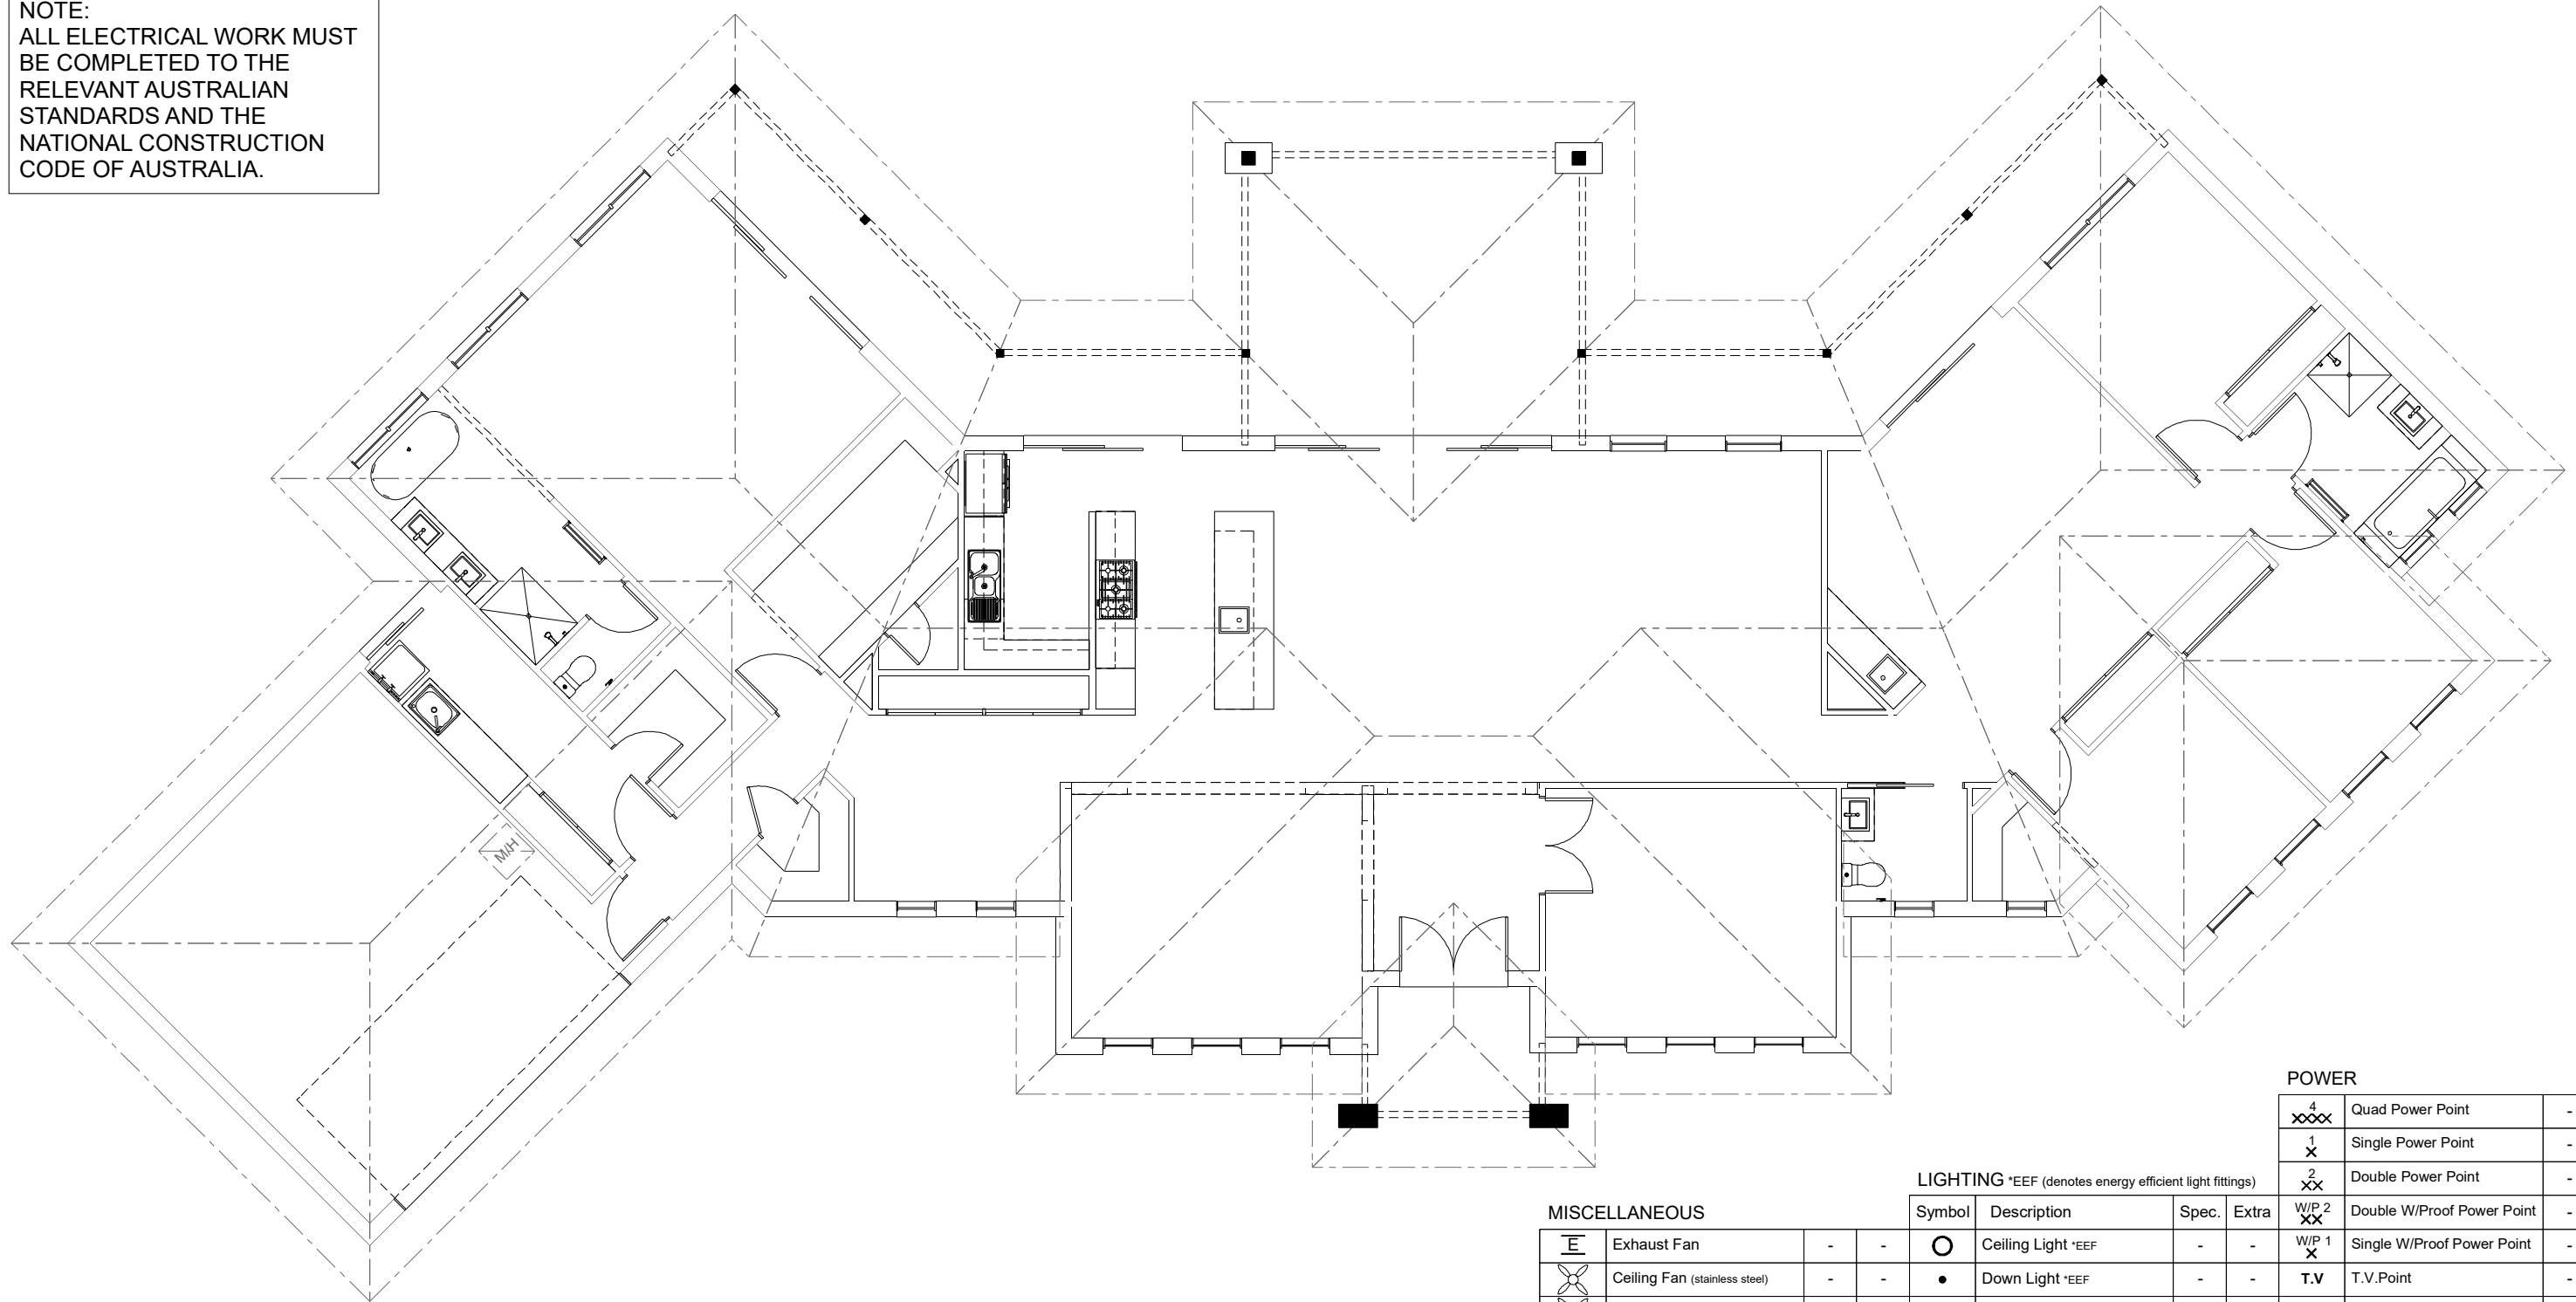

POWER

4 XXX	Quad Power Point	-	-
1 X	Single Power Point	-	-
2 XX	Double Power Point	-	-
W/P 2 XX	Double W/Proof Power Point	-	-
W/P 1 X	Single W/Proof Power Point	-	-
T.V	T.V.Point	-	-
ph	Phone Point	-	-
⚡	T.V Antenna & Booster inc. SGPO	-	-
D.W	Dishwasher Point	-	-
R.H	Rangehood Point	-	-
M.W	Microwave Point	-	-
O.V	Oven Point	-	-
C.T	Cook Top Iso point	-	-

LIGHTING *EEF (denotes energy efficient light fittings)

MISCELLANEOUS

Symbol	Description	Spec.	Extra	Symbol	Description	Spec.	Extra
⊞	Exhaust Fan	-	-	○	Ceiling Light *EEF	-	-
⊞	Ceiling Fan (stainless steel)	-	-	●	Down Light *EEF	-	-
⊞	Ceiling Fan & Light (white)	-	-	⊞	Wall Light *EEF approx height	-	-
⊞	Meter Box	-	-	⊞	Pendant / Track Light *EEF	-	-
HWS	Hot Water Service	-	-	⊞	IXL Tastic (or similar)	-	-
SA	Smoke Detectors	-	-	⊞	Batten Fluro Light *EEF	-	-
ds	Dimmer Switch	-	-	⊞	Round Fluro Light *EEF	-	-
2 way	Two Way Switch	-	-	⊞	Flood / Spot Light *EEF	-	-
AC	A/C Condensor Iso Point	-	-	TOTAL LIGHT POINTS		-	-

NCC 22

The bathroom and powder room must be constructed and reinforced in accordance with NCC regulations. This includes any circulation space req's, noggings and sheeting provisions for future grab rails where required.

PLANS ARE SUBJECT TO LOCAL COUNCIL & DEVELOPERS GUIDELINES (COVENANTS).

MONTVILLE 380

Resort Streetscape

Prestige Series

CONCEPT 18/07/2022

© Copyright Archiman Pty Ltd
exclusive to
G.J. Gardner Homes
Concept plans only,
final working drawings may vary

FLOOR AREAS TOTAL 380.0 m²

LIVING	283.5 m ²
GARAGE	39.9 m ²
ALFRESCO	22.4 m ²
VERANDAH	29.2 m ²
PORCH	5.0 m ²

Min. Lot Width
41 m +

ELECTRICAL PLAN
Scale 1:100 @A3

G.J. Gardner.

HOMES